



Ellensburg Arts Commission Agenda

Regular Meeting

Thursday, August 13, 2020 4:00 pm

[ZOOM Link](#)

Call To Order – attendance/excused absence requests

Welcome Guests

Approve Agenda

Citizen Comment on Non-Agenda Items (limit to three (3) minutes each)

Guest Speaker/Presenter/Correspondence

- Cami Reinke

Approve March 12, 2020 Minutes (pending), July 16, 2020 Minutes

Budget/Financial Report

New Business

1. Request from Ellensburg Film Festival

Old Business

1. Creative Relief Fund Grant Applications
2. Review of Map for Bus Shelters

Subcommittee Business

1. Funding – Jerry, Arlein, Cassandra
2. Public Art – Monica, Jerry, Alex
3. Advocacy/Public Relations – Monica, Cassandra, Brian
4. Art Walk – Laura

Unscheduled Business

Announcements

Next Meeting will be held: September 10, 2020

Commissioners: Alex Eyre (Chair), Monica Miller (Vice Chair), Laura Bobovski, Arlein Anderson, Cassandra Town, Jerry Dougherty, Brian Kooser

AGENDA

Ellensburg Arts Commission

August 13, 2020, 4:00 pm

Remote Meeting via Zoom



In-person attendance at public meetings is currently prohibited per guidance from the Washington State Governor's office.

Members of the public who wish to participate in this meeting may do so by joining the Zoom meeting at the following link:

<https://us02web.zoom.us/j/85108709626?pwd=Y3phdG9aRWVvOU1vVk0rUkxsSGw4dz09>

Passcode: 708568

Phone participation is also available by calling **1-253-215-8782**,
and entering webinar ID: **851 0870 9626**
When prompted, the password is: **708568**



Ellensburg Arts Commission Agenda

Regular Meeting

Thursday, August 13, 2020 4:00 pm

ZOOM [TBD](#)

Call To Order – attendance/excused absence requests

Welcome Guests

Approve Agenda

Citizen Comment on Non-Agenda Items (limit to three (3) minutes each)

Guest Speaker/Presenter/Correspondence

- Cami Reinke

Approve March 12, 2020 Minutes (pending), July 16, 2020 Minutes

Budget/Financial Report

New Business

1. Request from Ellensburg Film Festival

Old Business

1. Creative Relief Fund Grant Applications
2. Review of Map for Bus Shelters

Subcommittee Business

1. Funding – Jerry, Arlein, Cassandra
2. Public Art – Monica, Jerry, Alex
3. Advocacy/Public Relations – Monica, Cassandra, Brian
4. Art Walk – Laura

Unscheduled Business

Announcements

Next Meeting will be held: September 10, 2020

Commissioners: Alex Eyre (Chair), Monica Miller (Vice Chair), Laura Bobovski, Arlein Anderson, Cassandra Town, Jerry Dougherty, Brian Kooser



ELLENSBURG ARTS COMMISSION MINUTES
March 12, 2020 4:00pm
Council Chamber Conference Room

Commissioners Present: Alex Eyre, Jerry Dougherty, Laura Bobovski, Arlein Anderson (via phone until 5pm), Monica Miller, Brian Kooser (4:25pm), Cassandra Town

Commissioners/Others Absent: Council Liaison Tristen Lamb

Others Present: Staff Carolyn Honeycutt

Call to Order: Chair Eyre called the meeting to order at 4:00pm

Welcome Guests: Eyre welcomed guest Una McAlinden via Skype. Una provides consulting services and facilitation design to schools, districts, and other organizations seeking creative, feasible, and sustainable ways to advance their goals and is the past Executive Director for ArtsEd Washington. Una discussed what the process for a Cultural Assessment would look.

Approval of Agenda: Anderson motioned to approve with the addition of discussing a potential Cultural Assessment Proposal under New Business and moving Poet Laureate to the Funding Committee; seconded Dougherty. **Approved.**

Approval of February 13, 2020 Minutes: Town motioned to approve; seconded Bobovski. **Approved.**

Citizen Comment on Non-Agenda Items – none

Budget/Financial Report no report from staff. Commission discussed NPR contract.

New Business

Cultural Assessment – Commission discussed how they could go about doing a Cultural Assessment. This would involve the creation of an RFP and involvement from other City departments. There is an ArtsWA grant that the commission could apply for that is due April 10. Miller, Anderson, and Town will work on moving this forward with staff.

Old Business - none

Subcommittee Business

1. Funding-
 - a. 2020 Grants – Saff will connect with City Attorney on changes to contracts depending on how Covid 19 progresses and will communicate with grant recipients.
 - b. Poet Laureate – no updates
2. Public Art
 - a. Skate Park – Eyre and staff took a look at the tile artwork and the skate park and commission discussed official adding it to the city collection.
 - b. Commission discussed the addition of the artwork at the Stan Bassett Youth Center to the city collection.
 - c. Bus Shelters – waiting to hear from Public Works as to the specifics of the new shelters before the artwork is ordered.
 - d. Elliott Installation Dedication – there was a nice crowd as well as members of the school board and council.
 - e. Town Center – no updates
 - f. Plaques – no updates

3. Advocacy/Public Relations
 - a. Legislative Updates – no new updates
 - b. Public Outreach – commissioners will begin writing letter to the editor to promote the arts and the work of the commission.
4. Art Walk – no updates

Unscheduled Business

None

Announcements

None

Adjourned Chair adjourned the meeting at 5:30pm.

Next Meeting: April 9, 2020

Drafted: 8/10/2020

Approved:

Respectfully submitted by: Carolyn Honeycutt, staff

DRAFT



ELLENSBURG ARTS COMMISSION MINUTES
July 16, 2020 4:00pm
ZOOM Call

Commissioners Present: Alex Eyre, Jerry Dougherty, Arlein Anderson, Monica Miller, Brian Kooser, Cassandra Town

Commissioners/Others Absent: Laura Bobovski (excused), Council Liaison Tristen Lamb,

Others Present: Staff Josephine Camarillo, Staff Carolyn Honeycutt

Call to Order: Chair Eyre called the meeting to order at 4:06pm

Approval of Agenda: Eyre motions to accept; seconded Miller. **Approved.**

Approval of March Minutes: Tabled

Approval of June Minutes: Miller motions to accept with corrections; seconded Anderson. **Approved.**

Citizen Comment on Non-Agenda Items – Per the Washington Governor’s Proclamation No. 20-28.1, no public comment will be taken at the meeting.

Budget/Financial Report Tabled

New Business

None

Old Business

Creative Relief Fund Grant Applications:

- 28 applications received.
- Funding Committee reviewed applications. They would like to open the grant for a second round in hopes to reach other artists/organizations that were unaware of this opportunity.
- Poetry Prowl removed from Creative Relief grant. They will continue to receive their 2020 EAC grant.
- Individual artists will be vetted by Commissioners to validate their eligibility.

*Staff will meet with Akers and Weiner regarding future budget predictions.

*Staff will look into changing Ordinance if individual artists do not qualify.

Motion made by Eyre to accept Funding Subcommittee’s recommendation list of Creative Relief Grant awardees subject to further documentation of required criteria of eligibility. Seconded by Town. Abstentions- Miller.

Motion Approved.

Subcommittee Business

1. Funding-

- a. Juried Art Selection Committee (Anderson, Kooser, Bobovski, Schlanger, Lamb) met and selected pieces as well as a piece for City permanent collection. Cost came well under budget.

*Staff will send artwork to Jim's Glass and follow-up with Josh Mattson.

*Staff will confirm with Akers/Weiner in regards to spending extra money on additional bus shelter.

b. Poet Laureate

i. Two applications received.

ii. Due to current health state of Kittitas Co. and social gathering restrictions, commission recommends postponing till 2021.

Motion made by Miller to postpone Poet Laureate Award to 2021. Seconded by Town.

Motion Approved

c. 2021 Art Grant

i. Grant applications scheduled to open soon. No information on website.

ii. Current application will need to be updated.

*Staff will find original application to update.

*Staff will schedule meeting to discuss changes and timeline.

*Staff will look into reinstating Arts Commission Facebook page.

2. Public Art

a. Bus Shelters

i. 11 Bus Shelters slated to be installed late July 2020. Additional shelter still in need of artwork. 10 artists previously selected for the 10 shelters with 3 as alternates should one of the 10 cannot work.

Motion made by Anderson to approve EAC to fund artwork for additional shelter. Seconded by Town. Abstention-Miller.

Discussion: Miller recommends opening a call to artists for additional shelter Motion withdrawn. Chair reopens the vote.

Motion made by Town to hold a new artist call for additional shelter. Seconded by Miller. Abstentions- Anderson.

Motion Approved.

3. Advocacy/Public Relations

a. EAC changed messaging on NWPR.

b. Committee working on submitting letters to the editor advocating the value of the artists and the arts.

4. Art Walk

a. Event suspended until further notice.

Unscheduled Business

None

Announcements

Eyre attended Laughing Horse meeting.

Adjourned Chair adjourned the meeting at 5:45pm.

Next Meeting: August 13, 2020

Drafted: 7/16/2020

Approved:

Respectfully submitted by: Josephine Camarillo, Staff substitute.

2020 EAC Spending Plan


		2018	2020	2020	2020
		Budget	Budget	Actual/Paid	Estimates
REVENUES:					
100 162 347 90 00	Artwalk				
rec'd	Gard	\$50.00	\$50.00	\$50.00	\$50.00
rec'd	Ellensburg Rodeo Hall of Fame	\$50.00	\$50.00	\$50.00	\$50.00
rec'd	Grapes and Crepes-	\$50.00	\$50.00	\$50.00	\$50.00
rec'd	Iron Horse	\$50.00	\$50.00	\$50.00	\$50.00
rec'd	Clymer Museum	\$50.00	\$50.00	\$50.00	\$50.00
rec'd	Cornerstone Pie	\$100.00	\$50.00	\$50.00	\$50.00
rec'd	D&M Coffee		\$50.00	\$50.00	\$50.00
rec'd	Edward Jones	\$50.00	\$50.00	\$50.00	\$50.00
rec'd	Dark Moon Craft Beer	\$50.00	\$50.00	\$50.00	\$50.00
rec'd	420 Loft	\$50.00	\$50.00	\$50.00	\$50.00
rec'd	Gallery One	\$50.00	\$50.00	\$50.00	\$50.00
rec'd	KC Museum	\$50.00	\$50.00	\$50.00	\$50.00
rec'd	Sarah Spurgeon Gallery	\$50.00	\$50.00	\$50.00	\$50.00
rec'd	Functional Junk Salvage	\$50.00	\$50.00	\$50.00	\$50.00
rec'd	Western Art Assoc	\$50.00	\$50.00	\$50.00	\$50.00
rec'd	Youth Services	\$50.00	\$50.00	\$50.00	\$50.00
rec'd	Catalyst Co-Working	\$50.00	\$50.00	\$50.00	\$50.00
rec'd	The Mule	\$37.50	\$50.00	\$50.00	\$50.00
no charge	Ellensburg Public Library	\$0.00	\$0.00	\$0.00	\$0.00
rec'd	Restorations in the Burg		\$50.00	\$50.00	\$50.00
rec'd	CWU Continuing Ed		\$50.00	\$50.00	\$50.00
rec'd	Hotel Windrow		\$50.00	\$50.00	\$50.00
Total Revenue		\$887.50	\$1,050.00	\$1,050.00	\$1,050.00
EXPENDITURES:					
100 162 573 20 31	Operating Supplies				
	Artwalk Annual meeting supplies	\$50.00	\$50.00	\$0.00	\$0.00
	Northwest Territorial Medallions	\$300.00	\$50.00	\$0.00	\$0.00
PO101526	Treasure Award Engraving/Plaque	\$30.00	\$20.00	\$0.00	\$0.00
	Treasure Award Ceremony Supplies	\$200.00	\$200.00	\$0.00	\$0.00
	Plaques for Collection	\$2,000.00	\$0.00	\$0.00	\$2,000.00
	May Artwalk ice cream	\$250.00	\$200.00	\$0.00	\$0.00
Total Operating Supplies		\$2,830.00	\$520.00	\$0.00	\$2,000.00
100 162 573 20 41	Professional Services				
	Am. For the Arts membership	\$75.00	\$75.00		\$75.00
	Arts Commission Liaison	\$6,000.00	\$6,000.00		\$6,000.00
	Cultural Assessment and Outreach		\$3,000.00		
Total Professional Services		\$6,075.00	\$9,075.00	\$0.00	\$6,075.00
100 162 573 20 43	Professional Development-Travel				
	Conferences-Travel	\$1,000.00	\$1,000.00		\$1,000.00
100 162 573 20 49	Professional Development-Misc				
	Conference-Cultural Congress	\$1,000.00			
Total Professional Development		\$2,000.00	\$1,500.00	\$500.00	\$1,500.00
100 162 573 20 44	Advertising				
12/14/2017	PO99570 NPR- for contract year	\$1,920.00	\$1,920.00		\$1,920.00
	Additional Advertising	\$500.00	\$1,000.00		\$500.00
Total Advertising		\$2,420.00	\$2,920.00		\$2,420.00
100 162 573 20 49	Art Grants				
2020 Grants Awarded					
	Ellensburg Dance Collective (2019 roll over)		\$700.00	\$700.00	\$700.00
	EDA/Buskers in the Burg		\$2,500.00		\$0.00
	Inland Poetry/Poetry Prowl		\$2,500.00		?
	Gallery One Portraits		\$2,500.00		\$2,500.00
	Film Festival		\$2,500.00		\$0.00
	Gallery One - Confab Art Lab		\$1,620.00		\$1,620.00
	ECR - Tiny Stage		\$500.00		\$0.00
	Valley Musical Theater		\$2,000.00		\$0.00
	Jazz in the Valley		\$1,600.00		\$0.00
	Youth Services of Kittitas County		\$1,500.00		\$1,500.00
	Curbside Art Studio		\$415.00		\$0.00
	EDA/Public Art Bootcamp		\$1,900.00		\$0.00
	Strum-Along		\$500.00		\$0.00
	ECR (2018 roll over)		\$300.00		\$300.00
	Poet Laureatte (not part of grant proc)		\$2,500.00		\$0.00
2020 Awards Total			\$20,335.00		\$5,920.00
	2019 Arts Treasure		\$500.00	\$500.00	\$500.00
	2020 Creative Relief Fund		\$0.00	\$31,310.00	\$31,310.00
Total Art Grants		\$17,750.00	\$44,370.00	\$32,510.00	\$44,350.00
100 162 573 20 64	Capital/Public Art				
	City Permanent Acquisition	\$5,000.00	\$2,500.00	\$2,360.94	\$2,360.94
	Hal Holmes Mural		\$2,240.00	\$0.00	\$2,240.00
	2020 Bus Shelters		\$8,000.00	\$0.00	\$8,000.00
	2020 - 11th bus shelter		\$1,300.00	\$0.00	\$1,300.00
Total Capitol/Public Art Balance		\$5,000.00	\$14,040.00	\$2,360.94	\$13,900.94

--	--	--	--	--	--

Balance Forward	Est Balance Forward 2019	\$50,647.06
2019 10% for the Arts plus Art Walk Revenue		\$51,000.00
2019 Estimated Expenditures		\$60,385.00
Balance Forward	Est Balance Forward 2020	\$41,262.06
2020 10% for the Arts plus Art Walk Revenue		\$51,050.00
2020 Estimated Expenditures		\$70,245.94
Balance Forward	Est Balance Forward 2021	\$22,066.12
2020 Percentages		
Arts Grants - 46% \$24,500		
Operations - 25% \$13,015		
Cap/Pub Art - 29% \$15,500		
2019 Percentages (original)		
updated for estimated spending:		
Arts Grants-45% (\$22,500)	36% - \$22,000	
Operations-27% (\$13,445)	20% - \$11,815	
Cap/Pub Art-30% (\$15,000)	44% - \$26,570	
2018 Percentages:		
Art grants- 40% (20,000)		
Operations- 35% (17,500)		
Cap/Pub Art-25% (12,500)		

2020 RESIDENTIAL SIDEWALK REPAIR PROGRAM (PROJECT 20-022)

VICINITY MAP

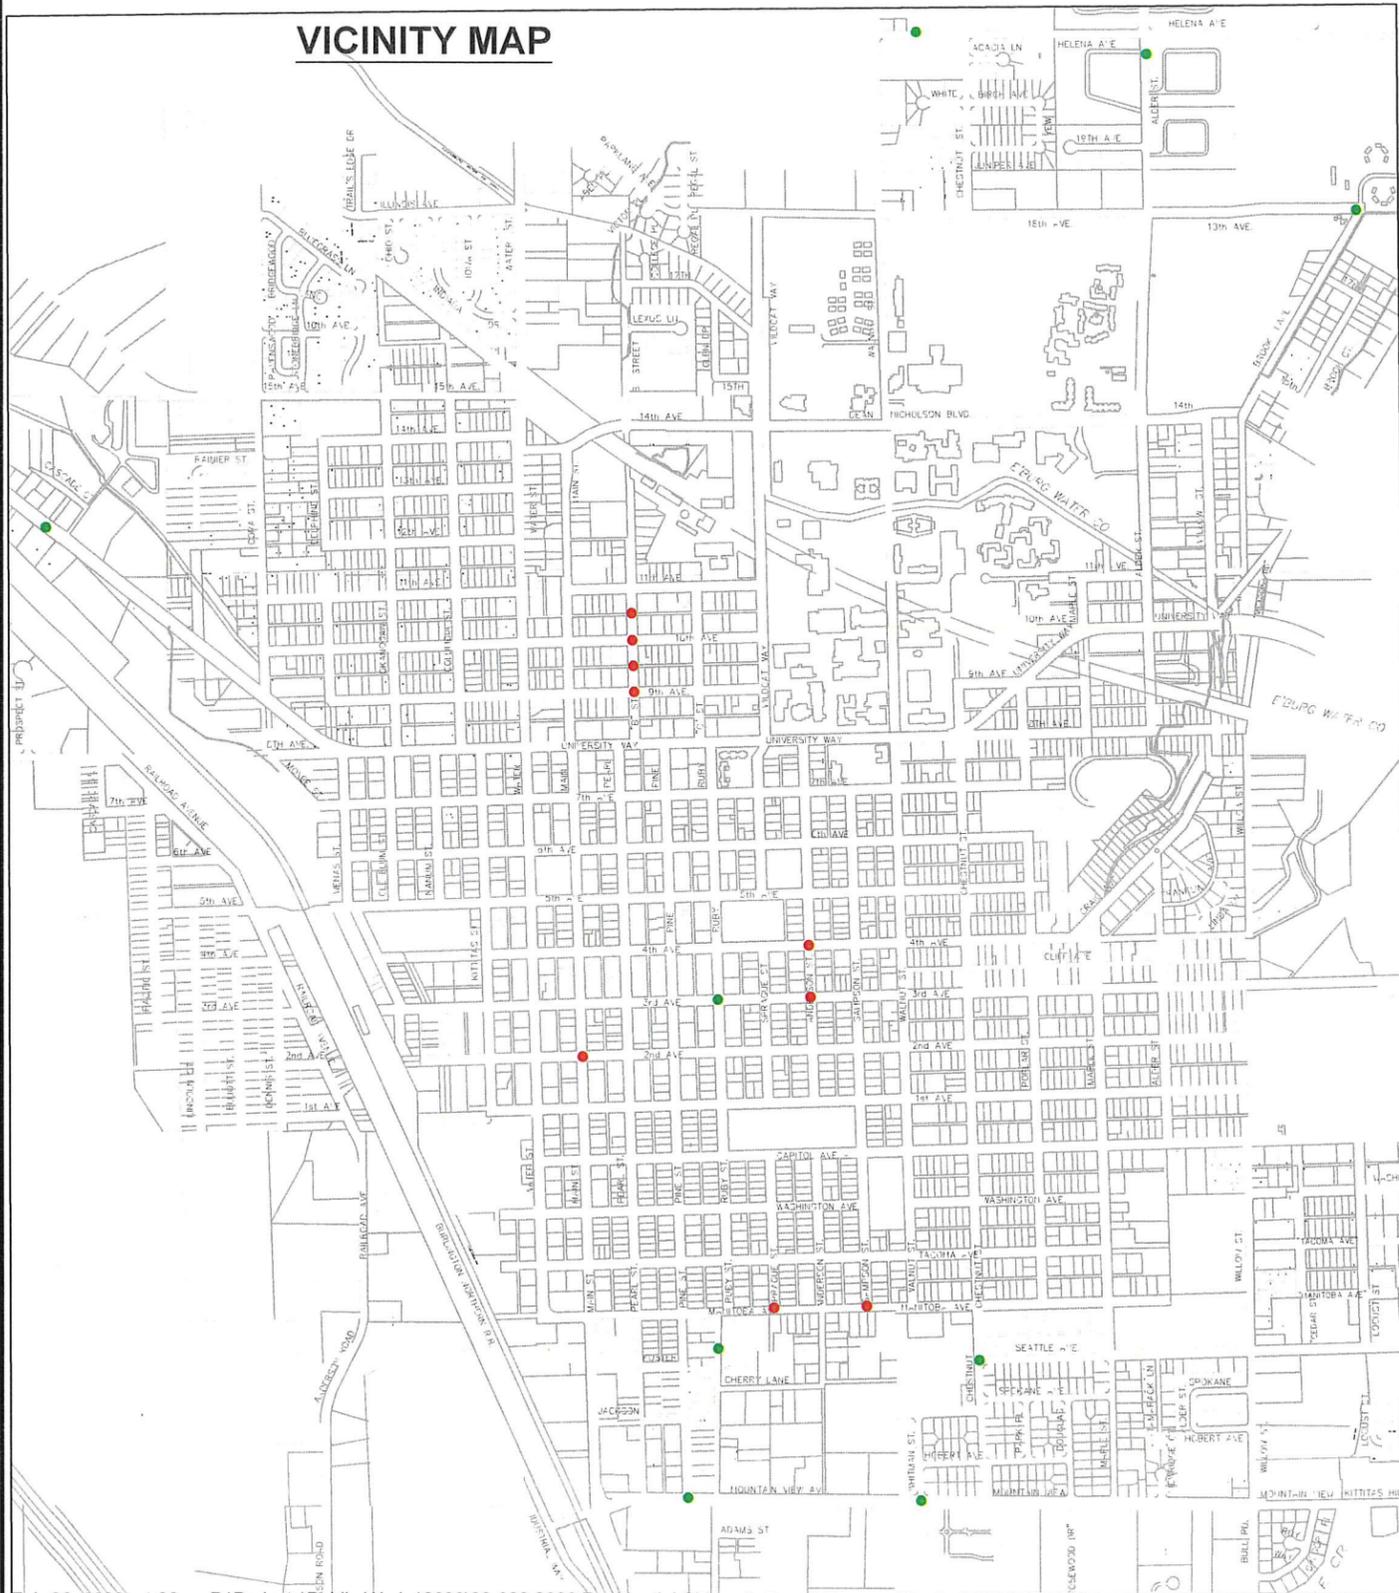

SHEET INDEX

SHEET	DESCRIPTION
1	COVER SHEET
2	SCH. A ANDERSON ST. & 3RD AVE.
3	SCH. A ANDERSON ST. & 4TH AVE.
4	SCH. A NORTH B ST. & 9TH AVE./& ALLEY
5	SCH. A NORTH B ST. & 10TH AVE./& ALLEY
6	SCH. A MAIN ST. & 2ND AVE.
7	SCH. A DETAILS
8	SCH. A DETAILS
9	SCH. B MOUNTAIN VIEW AVE. & PINE ST. EASTBOUND
10	SCH. B MOUNTAIN VIEW AVE. & PINE ST. WESTBOUND
11	SCH. B MOUNTAIN VIEW AVE. & WHITMAN ST. EASTBOUND
12	SCH. B MOUNTAIN VIEW AVE. & WHITMAN ST. WESTBOUND
13	SCH. B 3RD AVE. & RUBY ST./CHESTNUT ST. & SEATTLE AVE.
14	SCH. B 18TH AVE & BROOKLANE ST.
15	SCH. B ALDER ST. & HELENA AVE./RUBY ST. & MANITOBA AVE.
16	SCH. B UNIVERSITY WAY @ DSHS
17	SCH. B DETAILS
18	SCH. B DETAILS

GENERAL NOTES:

- ALL WORK SHALL BE DONE IN ACCORDANCE WITH THE SPECIFICATIONS AND/OR REQUIREMENTS OF THE CITY OF ELLENSBURG PUBLIC WORKS DEPARTMENT.
- THE EXISTING UTILITIES SHOWN ARE ONLY APPROXIMATE AND ARE BASED ON THE BEST AVAILABLE INFORMATION. IT SHALL BE THE CONTRACTOR'S RESPONSIBILITY TO VERIFY THE SIZE, TYPE, LOCATION, AND DEPTH OF ALL EXISTING UTILITIES PRIOR TO STARTING CONSTRUCTION, AND INFORM THE DESIGN ENGINEERS OF ANY DISCREPANCIES.
- CONTRACTOR SHALL PLACE SIDEWALK CLOSURE SIGNS AT EACH LOCATION AND PROMPTLY REPLACE SIDEWALK AFTER REMOVAL.
- CONTRACTOR SHALL PROTECT CONCRETE FROM PEDESTRIAN TRAFFIC/VANDALISM UNTIL CONCRETE IS SUFFICIENTLY CURED. DAMAGE TO UNCURED CONCRETE SHALL BE REPLACED AT CONTRACTOR'S EXPENSE.



LEGEND

- SIDEWALK REPAIR/REPLACEMENT
- TRANSIT/BUS SHELTER LOCATIONS



**CALL BEFORE
YOU DIG 811**



Feb 03, 2020 4:06pm P:\Projects\Public Works\2020\20-022 2020 Residential Sidewalk Repair Program\Design\2020_SVWRP.dwg



PUBLIC WORKS DEPARTMENT
501 N. ANDERSON ST.
ELLENSBURG, WA 98926
PHONE: (509) 962-7230
FAX: (509) 962-7127

DESIGN TEAM
DM
JM
CH


**2020 RESIDENTIAL SIDEWALK REPAIR PROGRAM
COVER SHEET**

DATE : 1/31/2020
SCALE : NTS

DRAWING NUMBER :
20-022-1

SHEET:
1 OF 18

MOUNTAIN VIEW AVE.

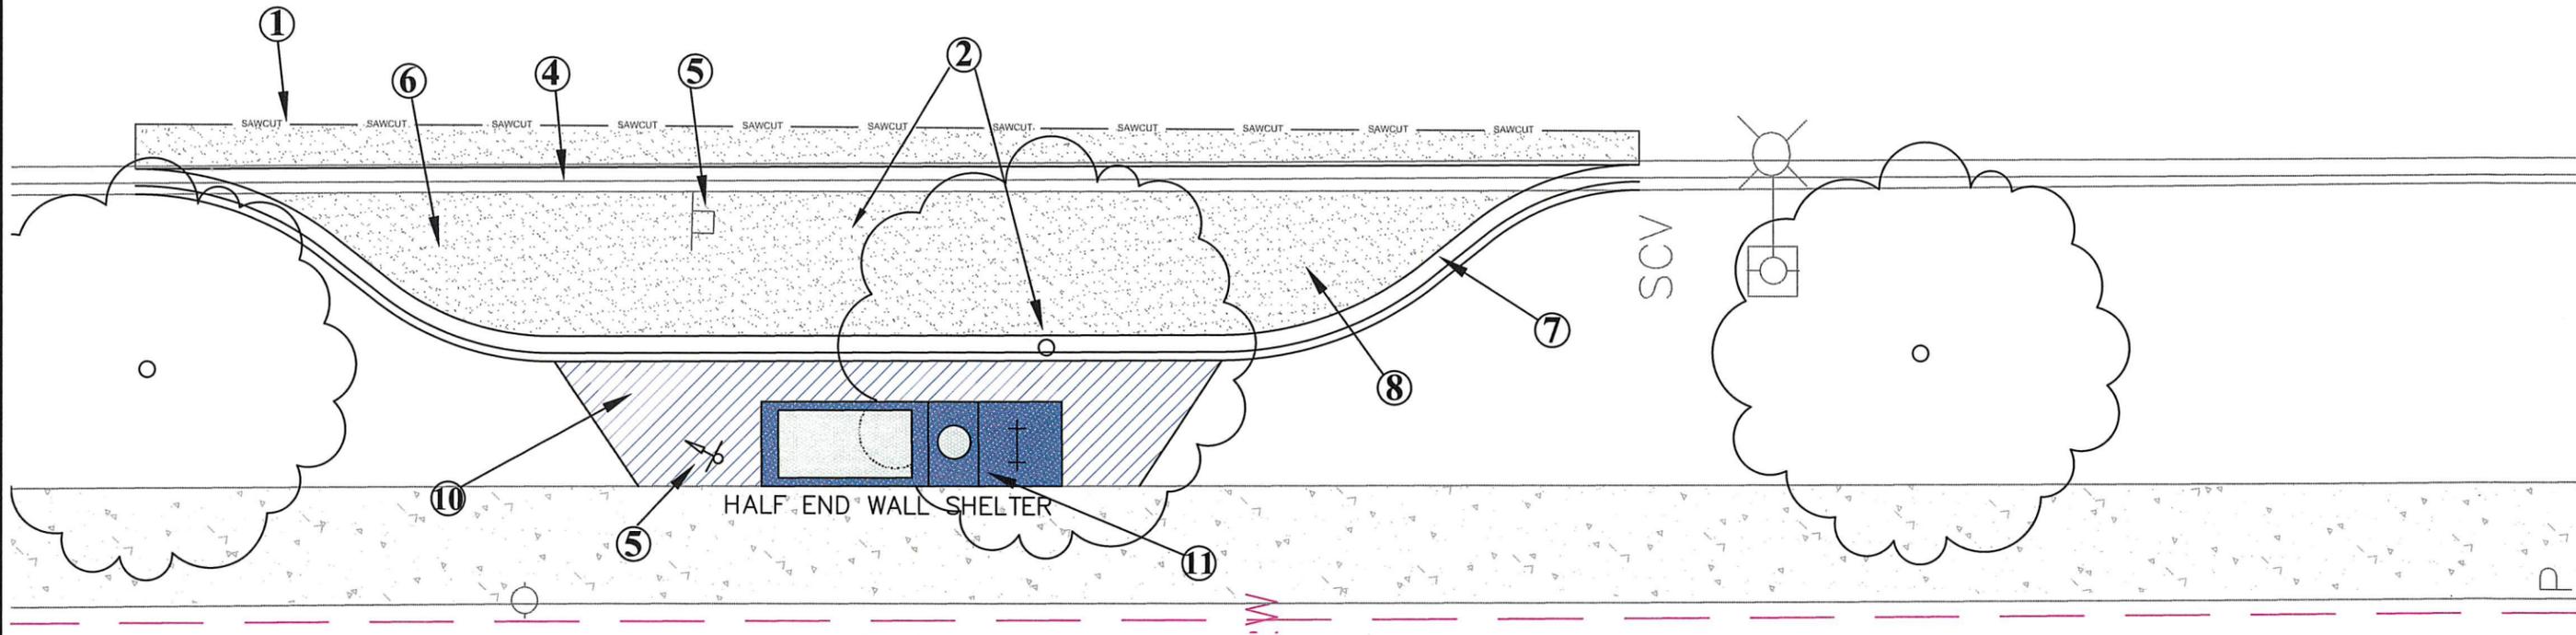

GENERAL NOTES:

DRAWING IS FOR INFORMATIONAL PURPOSES. ACTUAL DIMENSIONS AND SHAPES OF CORNERS MAY VARY. FINAL FIELD LOCATION WILL BE DESIGNATED BY CITY ENGINEER. SEE TYPICAL TURNOUT DIMENSIONS ON SHEET 7


SCHEDULE B CONSTRUCTION NOTES:

1. SAWCUT ASPHALT, REMOVE & REPLACE AS PER CITY DETAIL SW-11
2. CLEAR & GRUB/REMOVE TREES AS DIRECTED BY ENGINEER
3. REMOVE SIDEWALK/PAVERS AS NECESSARY AS PER CITY DETAIL SW-17 OR SW-10
4. REMOVE EXISTING CURB & GUTTER
5. REMOVE & REPLACE OR FURNISH & INSTALL SIGN BASE & POST AS PER CITY DETAIL SB-10/LOCATION TO BE DETERMINED BY ENGINEER
6. ROADWAY EXCAVATION AS PER CITY DETAIL SC-10
7. INSTALL NEW CURB & GUTTER AS PER CITY DETAIL SW-51
8. PLACE HMA AS PER DETAIL SC-10
9. RAISE UTILITIES TO GRADE AS PER CITY DETAIL SS-26
10. CONSTRUCT 4" CONCRETE SIDEWALK/PAD AS PER CITY DETAIL SW-10
11. CONSTRUCT BUS SHELTER PAD WITH BIKE RACK AND TRASH RECEPTACLE AS PER DETAIL ON SHEET 18
12. INSTALL BOLLARDS
13. INSTALL YELLOW TRUNCATED DOME PER CITY DETAIL SW-46

MTN. VIEW AVE & PINE EASTBOUND/HALF END WALL SHELTER		
SAWCUT	LF	90
REMOVE ASPHALT	SY	20
REMOVE CONCRETE CURB & GUTTER	LF	90
ROADWAY EXCAVATION	CY	40
ASPHALT PATCH	SY	93
CSTC	TN	11
CSBC	TN	43
CONCRETE CURB & GUTTER	LF	95
CONCRETE & HMA PREP, INCLUDING CSTC	SY	29
4 INCH CONCRETE SIDEWALK	SF	210
8 INCH CONCRETE PAD	SF	50
FURNISH & INSTALL/REMOVE SIGN POST	EA	2
4'X8' DOME ROOF SHELTER "HALF END WALLS"	EA	1
TRANSIT SHELTER SOLAR LIGHTING	EA	1
TRANSIT SHELTER 32 GALLON TRASH RECEPTACLE	EA	1
TRANSIT SHELTER 44" LOOP ARM BENCH	EA	1
TRANSIT SHELTER ALUMINUM BIKE RACK	EA	1




CALL BEFORE YOU DIG 811

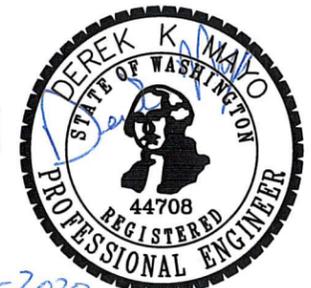

2-3-2020

	PUBLIC WORKS DEPARTMENT 501 N. ANDERSON ST. ELLENSBURG, WA 98926 PHONE: (509) 962-7230 FAX: (509) 962-7127	DESIGN TEAM _____ DM _____ JM _____ CH	2020 RESIDENTIAL SIDEWALK REPAIR PROGRAM SCH-B-MOUNTAIN VIEW AVE & PINE EASTBOUND	DATE : 1/31/2020	DRAWING NUMBER :	SHEET:
				SCALE : 1" = 10'	20-022-9	9 OF 18

PINE STREET

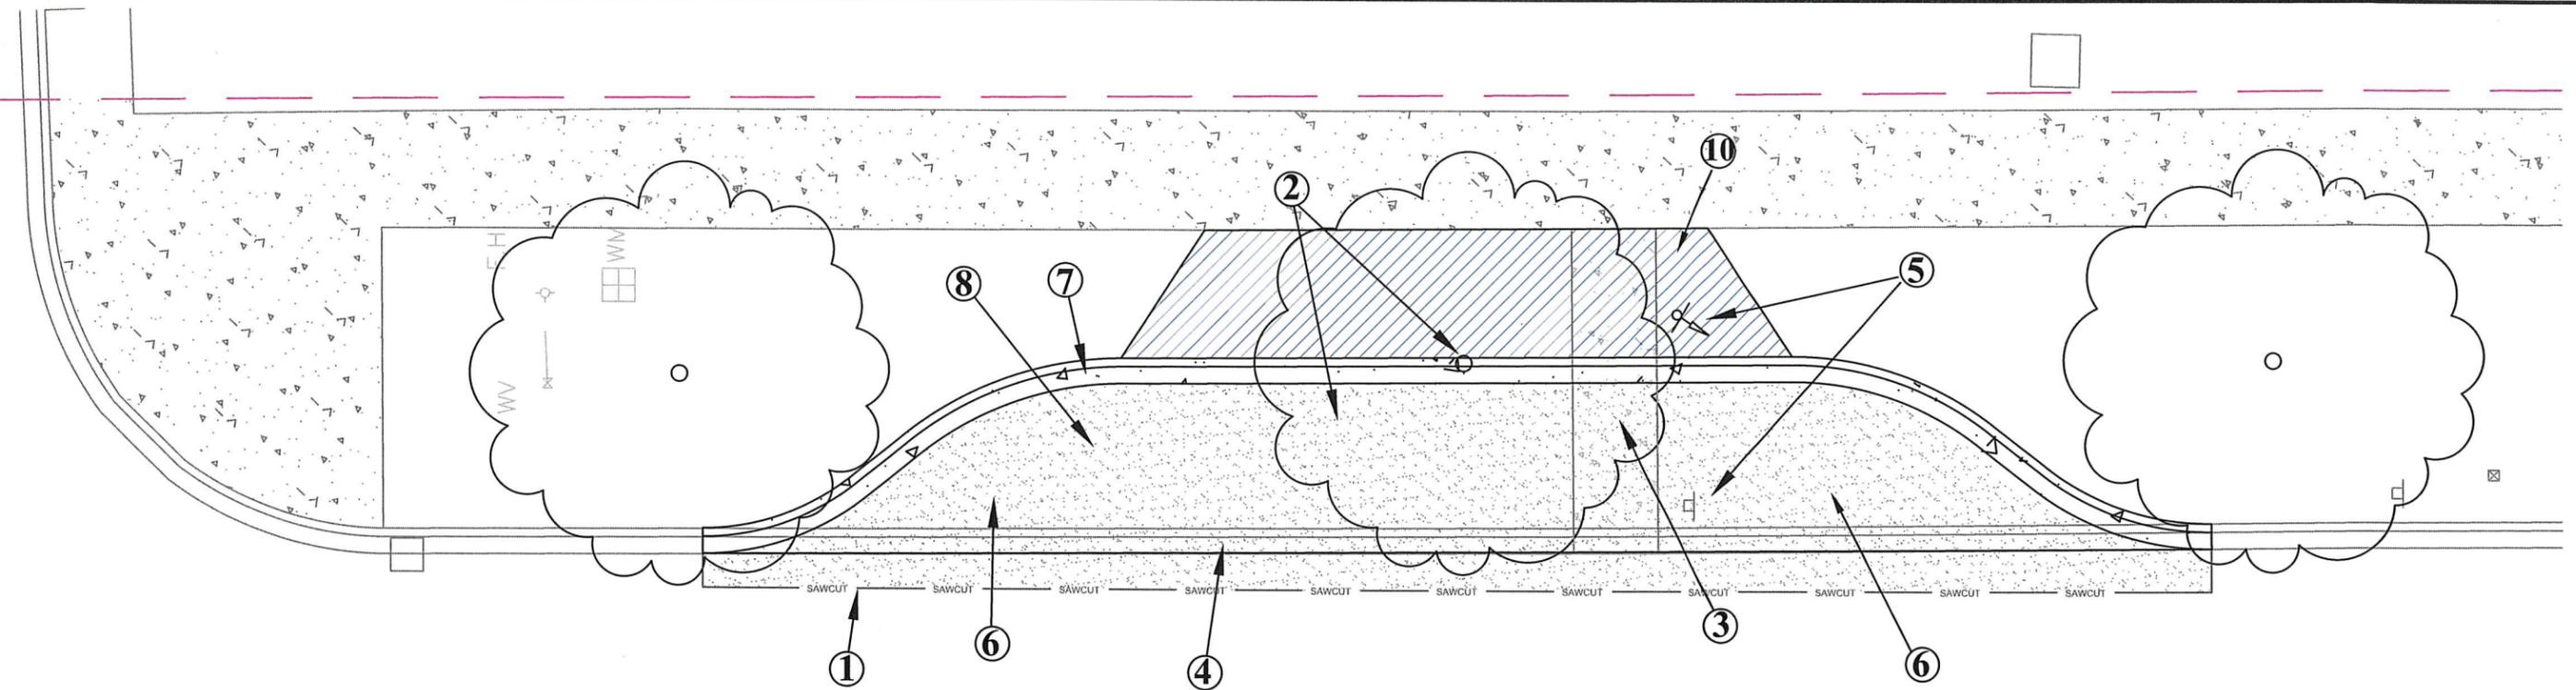

MOUNTAIN VIEW AVE.

GENERAL NOTES:

DRAWING IS FOR INFORMATIONAL PURPOSES. ACTUAL DIMENSIONS AND SHAPES OF CORNERS MAY VARY. FINAL FIELD LOCATION WILL BE DESIGNATED BY CITY ENGINEER. SEE TYPICAL TURNOUT DIMENSIONS ON SHEET 7

SCHEDULE B CONSTRUCTION NOTES:

1. SAWCUT ASPHALT, REMOVE & REPLACE AS PER CITY DETAIL SW-11
2. CLEAR & GRUB/REMOVE TREES AS DIRECTED BY ENGINEER
3. REMOVE SIDEWALK/PAVERS AS NECESSARY AS PER CITY DETAIL SW-17 OR SW-10
4. REMOVE EXISTING CURB & GUTTER
5. REMOVE & REPLACE OR FURNISH & INSTALL SIGN BASE & POST AS PER CITY DETAIL SB-10/LOCATION TO BE DETERMINED BY ENGINEER
6. ROADWAY EXCAVATION AS PER CITY DETAIL SC-10
7. INSTALL NEW CURB & GUTTER AS PER CITY DETAIL SW-51
8. PLACE HMA AS PER DETAIL SC-10
9. RAISE UTILITIES TO GRADE AS PER CITY DETAIL SS-26
10. CONSTRUCT 4" CONCRETE SIDEWALK/PAD AS PER CITY DETAIL SW-10
11. CONSTRUCT BUS SHELTER PAD WITH BIKE RACK AND TRASH RECEPTACLE AS PER DETAIL ON SHEET 18
12. INSTALL BOLLARDS
13. INSTALL YELLOW TRUNCATED DOME PER CITY DETAIL SW-46

MTN. VIEW AVE & PINE ST. WESTBOUND/TURNOUT		
SAWCUT	LF	90
REMOVE ASPHALT	SY	20
REMOVE CONCRETE SIDEWALK/DRIVEWAY	SF	57
REMOVE CONCRETE CURB & GUTTER	LF	90
ROADWAY EXCAVATION	CY	40
ASPHALT PATCH	SY	93
CSTC	TN	11
CSBC	TN	45
FURNISH & INSTALL/REMOVE SIGN POST	EA	1
CONCRETE CURB & GUTTER	LF	95
4 INCH CONCRETE SIDEWALK	SF	266
CONCRETE & HMA PREP, INCLUDING CSTC	SY	30



CALL BEFORE YOU DIG 811




2-3-2020

Feb 03, 2020 - 4:07pm P:\Projects\Public Works\2020\20-022 2020 Residential Sidewalk Repair Program\Design\2020_SWRP.dwg

	PUBLIC WORKS DEPARTMENT 501 N. ANDERSON ST. ELLENSBURG, WA 98926 PHONE: (509) 962-7230 FAX: (509) 962-7127	DESIGN TEAM _____ DM _____ JM _____ CH	2020 RESIDENTIAL SIDEWALK REPAIR PROGRAM SCH-B-MOUNTAIN VIEW AVE & PINE EASTBOUND.	DATE : 1/31/2020	DRAWING NUMBER :	SHEET:
				SCALE : 1" = 10'	20-022-10	10 OF 18

MOUNTAIN VIEW AVE.

BI-MART PARKING LOT
WEST ENTRANCE

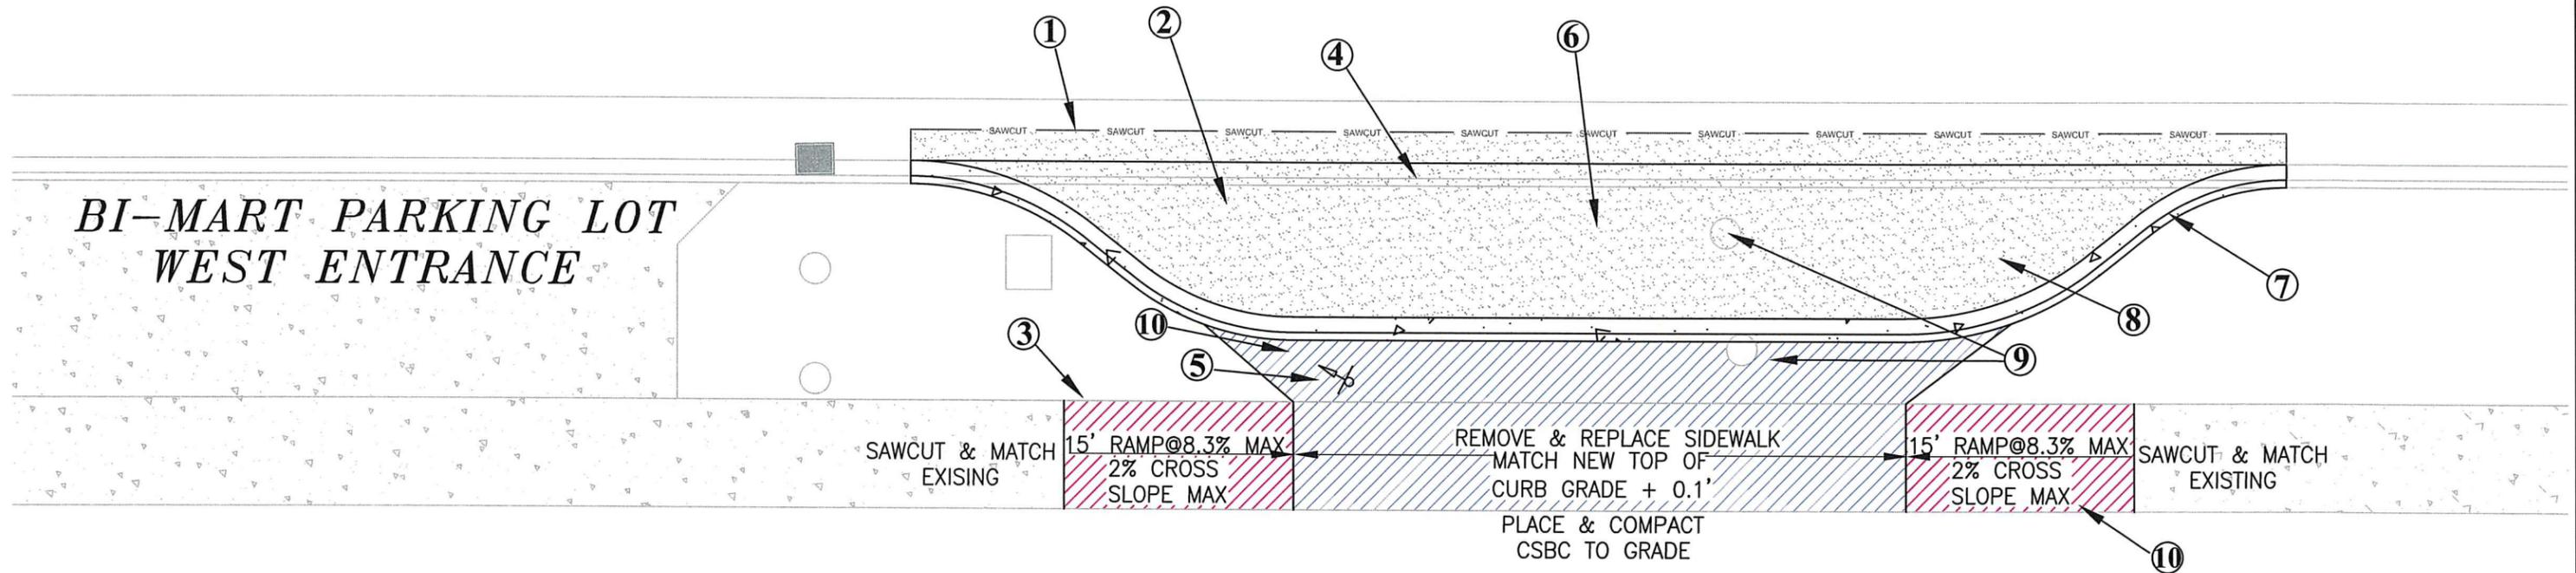

GENERAL NOTES:

DRAWING IS FOR INFORMATIONAL PURPOSES. ACTUAL DIMENSIONS AND SHAPES OF CORNERS MAY VARY. FINAL FIELD LOCATION WILL BE DESIGNATED BY CITY ENGINEER. SEE TYPICAL TURNOUT DIMENSIONS ON SHEET 7

SCHEDULE B CONSTRUCTION NOTES:

1. SAWCUT ASPHALT, REMOVE & REPLACE AS PER CITY DETAIL SW-11
2. CLEAR & GRUB/REMOVE TREES AS DIRECTED BY ENGINEER
3. REMOVE SIDEWALK/PAVERS AS NECESSARY AS PER CITY DETAIL SW-17 OR SW-10
4. REMOVE EXISTING CURB & GUTTER
5. REMOVE & REPLACE OR FURNISH & INSTALL SIGN BASE & POST AS PER CITY DETAIL SB-10/LOCATION TO BE DETERMINED BY ENGINEER
6. ROADWAY EXCAVATION AS PER CITY DETAIL SC-10
7. INSTALL NEW CURB & GUTTER AS PER CITY DETAIL SW-51
8. PLACE HMA AS PER DETAIL SC-10
9. RAISE UTILITIES TO GRADE AS PER CITY DETAIL SS-26
10. CONSTRUCT 4" CONCRETE SIDEWALK/PAD AS PER CITY DETAIL SW-10
11. CONSTRUCT BUS SHELTER PAD WITH BIKE RACK AND TRASH RECEPTACLE AS PER DETAIL ON SHEET 18
12. INSTALL BOLLARDS
13. INSTALL YELLOW TRUNCATED DOME PER CITY DETAIL SW-46


MTN. VIEW AVE & WHITMAN ST. EASTBOUND/TURNOUT		
SAWCUT	LF	90
REMOVE ASPHALT	SY	20
REMOVE CONCRETE SIDEWALK/DRIVEWAY	SF	490
REMOVE CONCRETE CURB & GUTTER	LF	90
ROADWAY EXCAVATION	CY	42
CONCRETE & HMA PREP, INCLUDING CSTC	SY	75
ASPHALT PATCH	SY	93
CSTC	TN	11
CSBC	TN	72
FURNISH & INSTALL/REMOVE SIGN POST	EA	1
CONCRETE CURB & GUTTER	LF	95
4 INCH CONCRETE SIDEWALK	SF	670
ADJUST UTILITIES TO GRADE	EA	2



**CALL BEFORE
YOU DIG 811**



2-3-2020

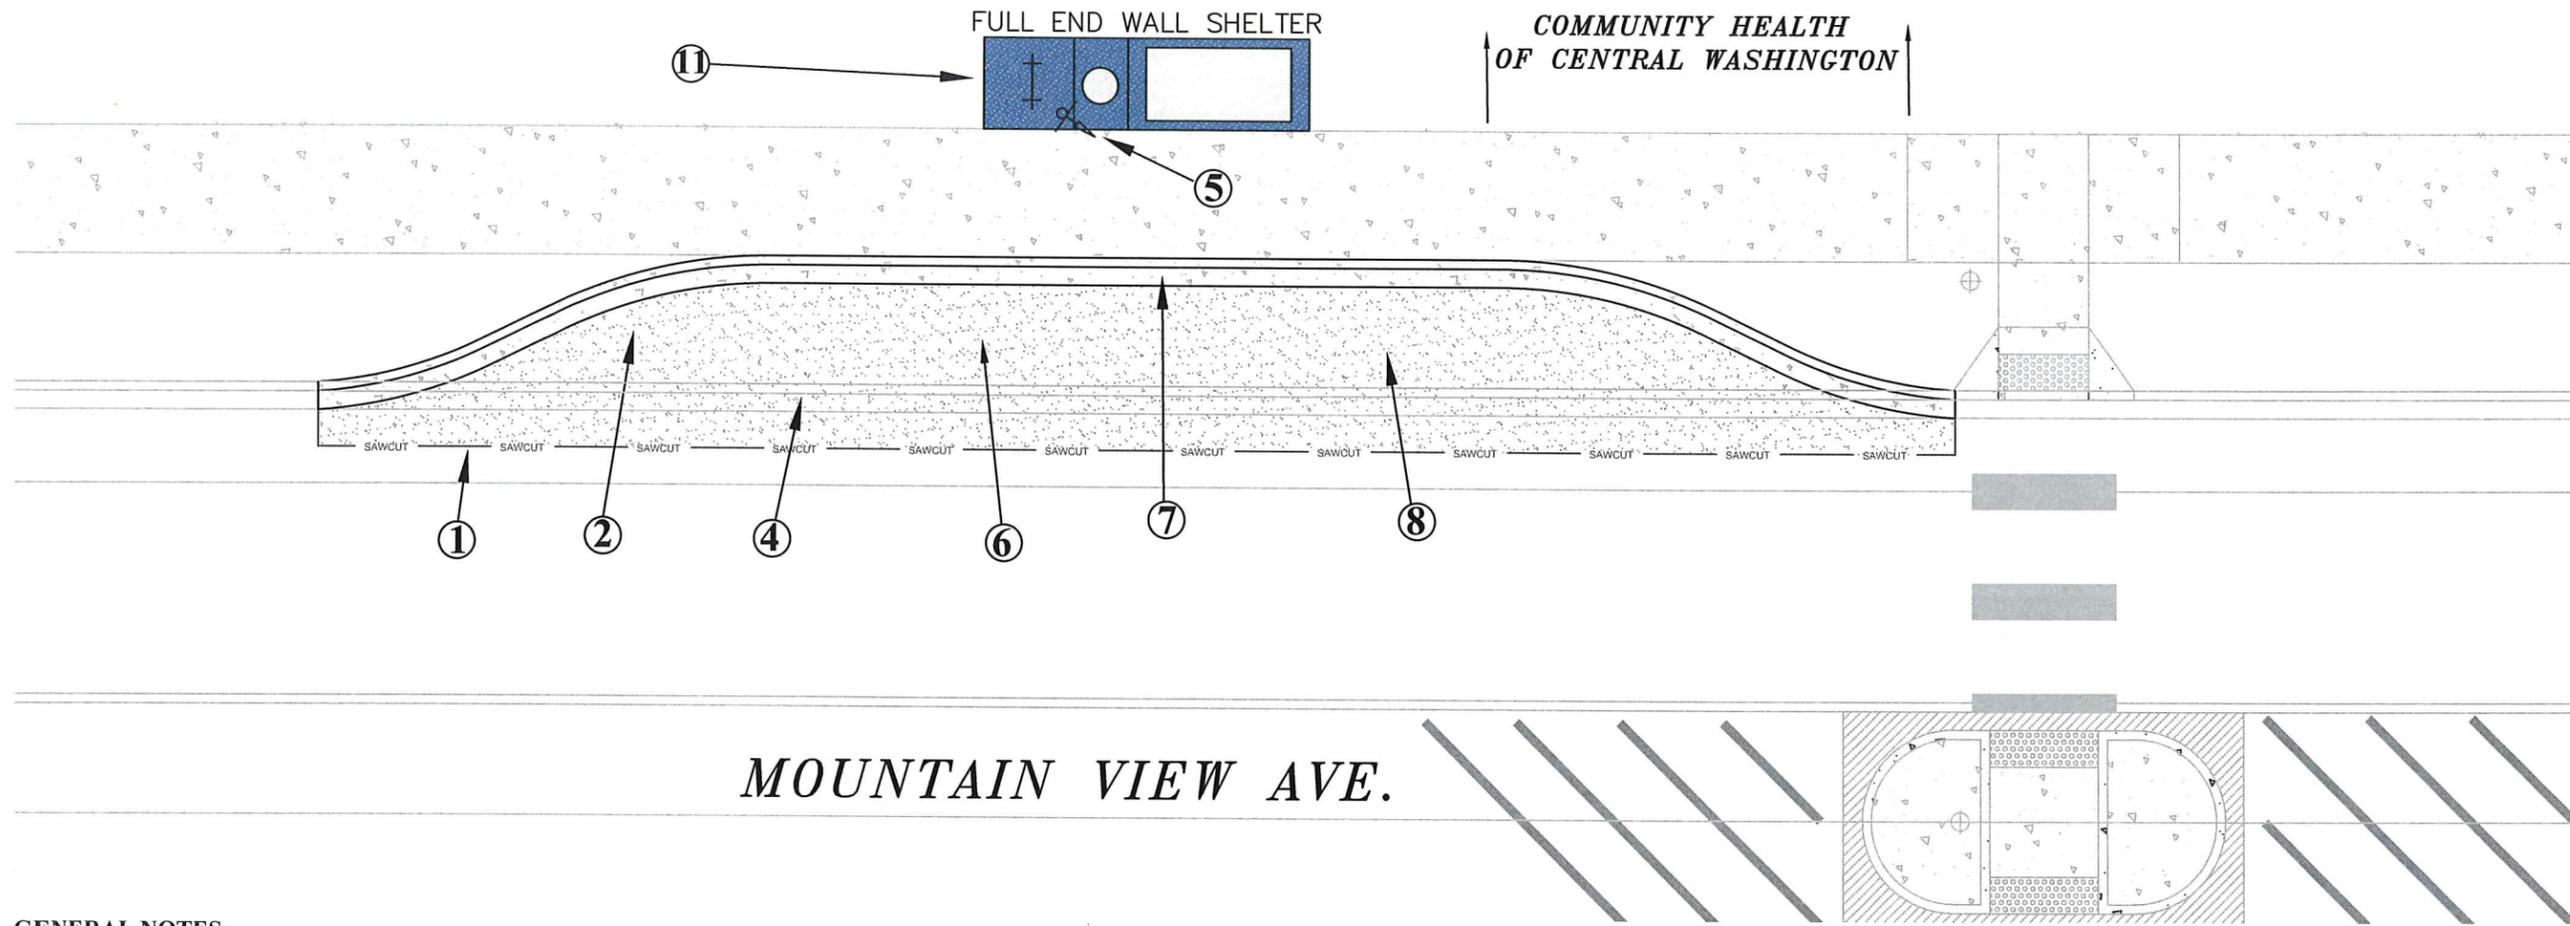

GENERAL NOTES:

DRAWING IS FOR INFORMATIONAL PURPOSES. ACTUAL DIMENSIONS AND SHAPES OF CORNERS MAY VARY. FINAL FIELD LOCATION WILL BE DESIGNATED BY CITY ENGINEER. SEE TYPICAL TURNOUT DIMENSIONS ON SHEET 7

SCHEDULE B CONSTRUCTION NOTES:

1. SAWCUT ASPHALT, REMOVE & REPLACE AS PER CITY DETAIL SW-11
2. CLEAR & GRUB/REMOVE TREES AS DIRECTED BY ENGINEER
3. REMOVE SIDEWALK/PAVERS AS NECESSARY AS PER CITY DETAIL SW-17 OR SW-10
4. REMOVE EXISTING CURB & GUTTER
5. REMOVE & REPLACE OR FURNISH & INSTALL SIGN BASE & POST AS PER CITY DETAIL SB-10/LOCATION TO BE DETERMINED BY ENGINEER
6. ROADWAY EXCAVATION AS PER CITY DETAIL SC-10
7. INSTALL NEW CURB & GUTTER AS PER CITY DETAIL SW-51
8. PLACE HMA AS PER DETAIL SC-10
9. RAISE UTILITIES TO GRADE AS PER CITY DETAIL SS-26
10. CONSTRUCT 4" CONCRETE SIDEWALK/PAD AS PER CITY DETAIL SW-10
11. CONSTRUCT BUS SHELTER PAD WITH BIKE RACK AND TRASH RECEPTACLE AS PER DETAIL ON SHEET 18
12. INSTALL BOLLARDS
13. INSTALL YELLOW TRUNCATED DOME PER CITY DETAIL SW-46

MTN. VIEW AVE & WHITMAN ST. WEST BOUND/FULL END WALL SHELTER



SAWCUT	LF	90
REMOVE ASPHALT	SY	20
REMOVE CONCRETE CURB & GUTTER	LF	90
ROADWAY EXCAVATION	CY	34
ASPHALT PATCH	SY	72
CSTC	TN	9
CSBC	TN	36
CONCRETE CURB & GUTTER	LF	92
CONCRETE & HMA PREP, INCLUDING CSTC	SY	10
4 INCH CONCRETE SIDEWALK	SF	40
8 INCH CONCRETE PAD	SF	50
FURNISH & INSTALL/REMOVE SIGN POST	EA	1
4'X8' DOME ROOF SHELTER "FULL END WALLS"	EA	1
TRANSIT SHELTER SOLAR LIGHTING	EA	1
TRANSIT SHELTER 32 GALLON TRASH RECEPTACLE	EA	1
TRANSIT SHELTER 44" LOOP ARM BENCH	EA	1
TRANSIT SHELTER ALUMINUM BIKE RACK	EA	1



**CALL BEFORE
YOU DIG 811**



2-3-2020

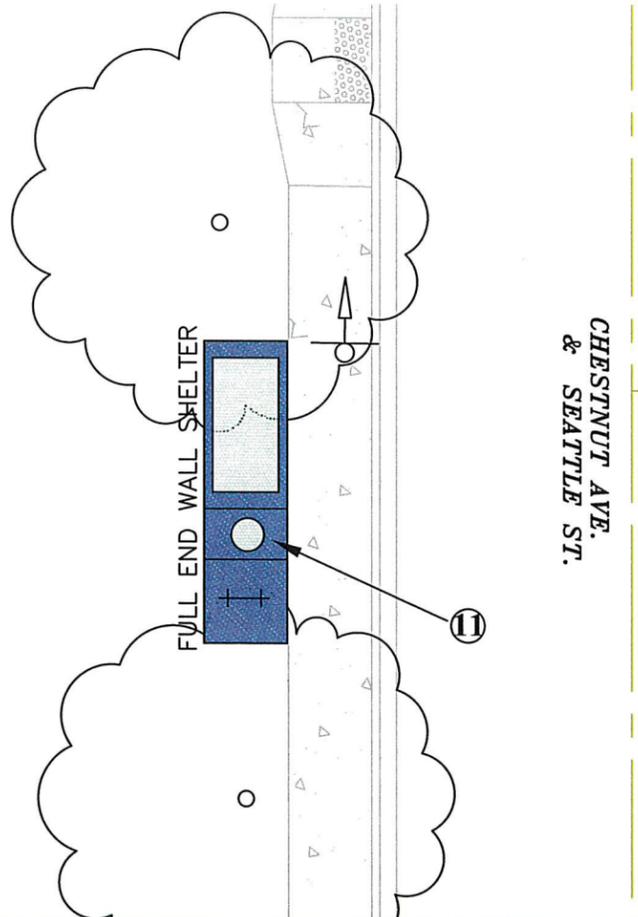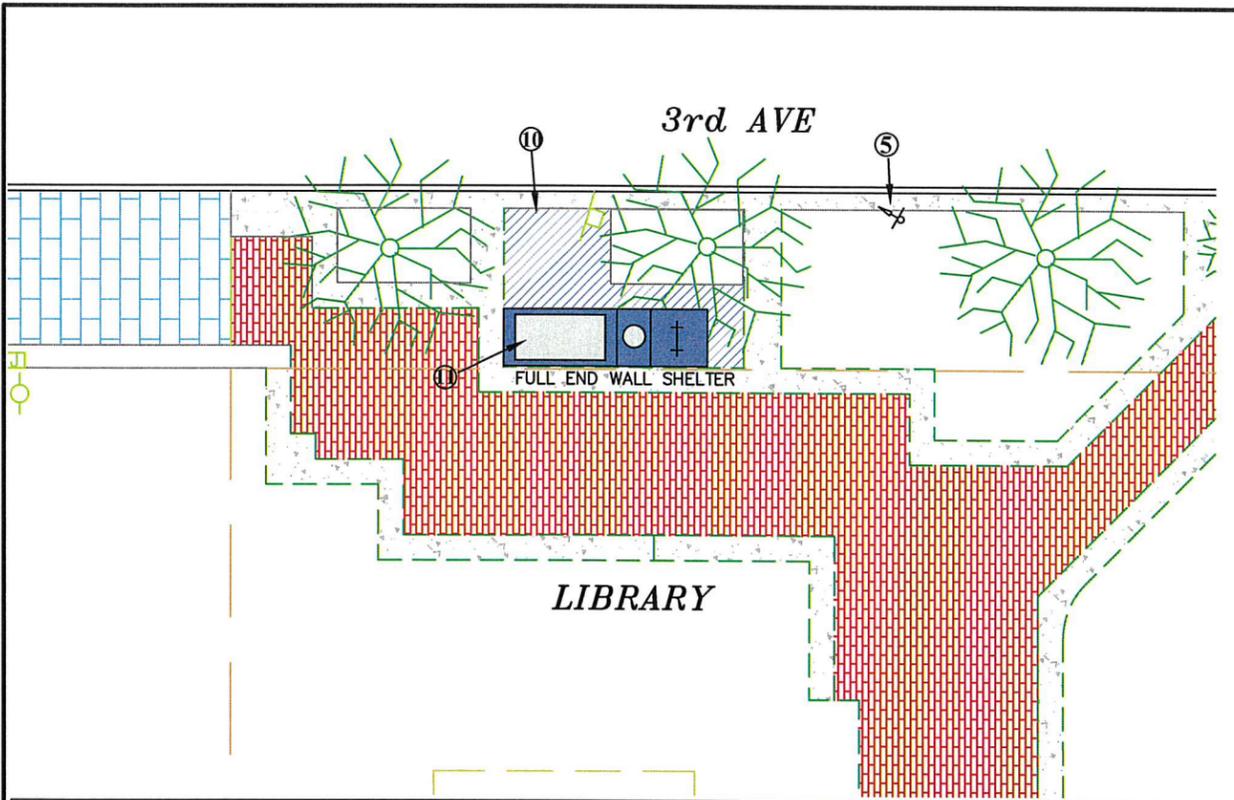

GENERAL NOTES:
 DRAWING IS FOR INFORMATIONAL PURPOSES. ACTUAL DIMENSIONS AND SHAPES OF CORNERS MAY VARY. FINAL FIELD LOCATION WILL BE DESIGNATED BY CITY ENGINEER. SEE TYPICAL TURNOUT DIMENSIONS ON SHEET 7


- SCHEDULE B CONSTRUCTION NOTES:**
1. SAWCUT ASPHALT, REMOVE & REPLACE AS PER CITY DETAIL SW-11
 2. CLEAR & GRUB/REMOVE TREES AS DIRECTED BY ENGINEER
 3. REMOVE SIDEWALK/PAVERS AS NECESSARY AS PER CITY DETAIL SW-17 OR SW-10
 4. REMOVE EXISTING CURB & GUTTER
 5. REMOVE & REPLACE OR FURNISH & INSTALL SIGN BASE & POST AS PER CITY DETAIL SB-10/LOCATION TO BE DETERMINED BY ENGINEER
 6. ROADWAY EXCAVATION AS PER CITY DETAIL SC-10
 7. INSTALL NEW CURB & GUTTER AS PER CITY DETAIL SW-51
 8. PLACE HMA AS PER DETAIL SC-10
 9. RAISE UTILITIES TO GRADE AS PER CITY DETAIL SS-26
 10. CONSTRUCT 4" CONCRETE SIDEWALK/PAD AS PER CITY DETAIL SW-10
 11. CONSTRUCT BUS SHELTER PAD WITH BIKE RACK AND TRASH RECEPTACLE AS PER DETAIL ON SHEET 18
 12. INSTALL BOLLARDS
 13. INSTALL YELLOW TRUNCATED DOME PER CITY DETAIL SW-46

3RD AVE & RUBY ST. (LIBRARY) WEST BOUND/FULL END WALL SHELTER

CONCRETE & HMA PREP, INCLUDING CSTC	SY	23
4 INCH CONCRETE SIDEWALK	SF	160
8 INCH CONCRETE PAD	SF	50
FURNISH & INSTALL/REMOVE SIGN POST	EA	1
4'X8' DOME ROOF SHELTER "FULL END WALLS"	EA	1
TRANSIT SHELTER SOLAR LIGHTING	EA	1
RELOCATE & REINSTALL TRASH RECEPTACLE	EA	1
INSTALL BIKE RACK	EA	1
TRANSIT SHELTER 44" LOOP ARM BENCH	EA	1

CHESTNUT ST. & SEATTLE AVE./FULL END WALL SHELTER

CONCRETE & HMA PREP, INCLUDING CSTC	SY	10
4 INCH CONCRETE SIDEWALK	SF	40
8 INCH CONCRETE PAD	SF	50
4'X8' DOME ROOF SHELTER "FULL END WALLS"	EA	1
TRANSIT SHELTER SOLAR LIGHTING	EA	1
TRANSIT SHELTER 32 GALLON TRASH RECEPTACLE	EA	1
TRANSIT SHELTER 44" LOOP ARM BENCH	EA	1
TRANSIT SHELTER ALUMINUM BIKE RACK	EA	1

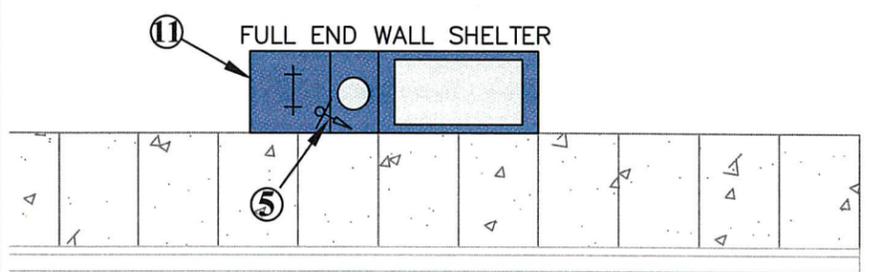

HELENA AVE.
 300' EAST OF AIRPORT RD.

HELENA AVE. & AIRPORT ROAD WEST BOUND/FULL END WALL SHELTER


CONCRETE & HMA PREP, INCLUDING CSTC	SY	10
4 INCH CONCRETE SIDEWALK	SF	40
8 INCH CONCRETE PAD	SF	50
FURNISH & INSTALL/REMOVE SIGN POST	EA	1
4'X8' DOME ROOF SHELTER "FULL END WALLS"	EA	1
TRANSIT SHELTER SOLAR LIGHTING	EA	1
TRANSIT SHELTER 32 GALLON TRASH RECEPTACLE	EA	1
TRANSIT SHELTER 44" LOOP ARM BENCH	EA	1
TRANSIT SHELTER ALUMINUM BIKE RACK	EA	1

CALL BEFORE YOU DIG 811



2-3-2020

FULL END WALL SHELTER

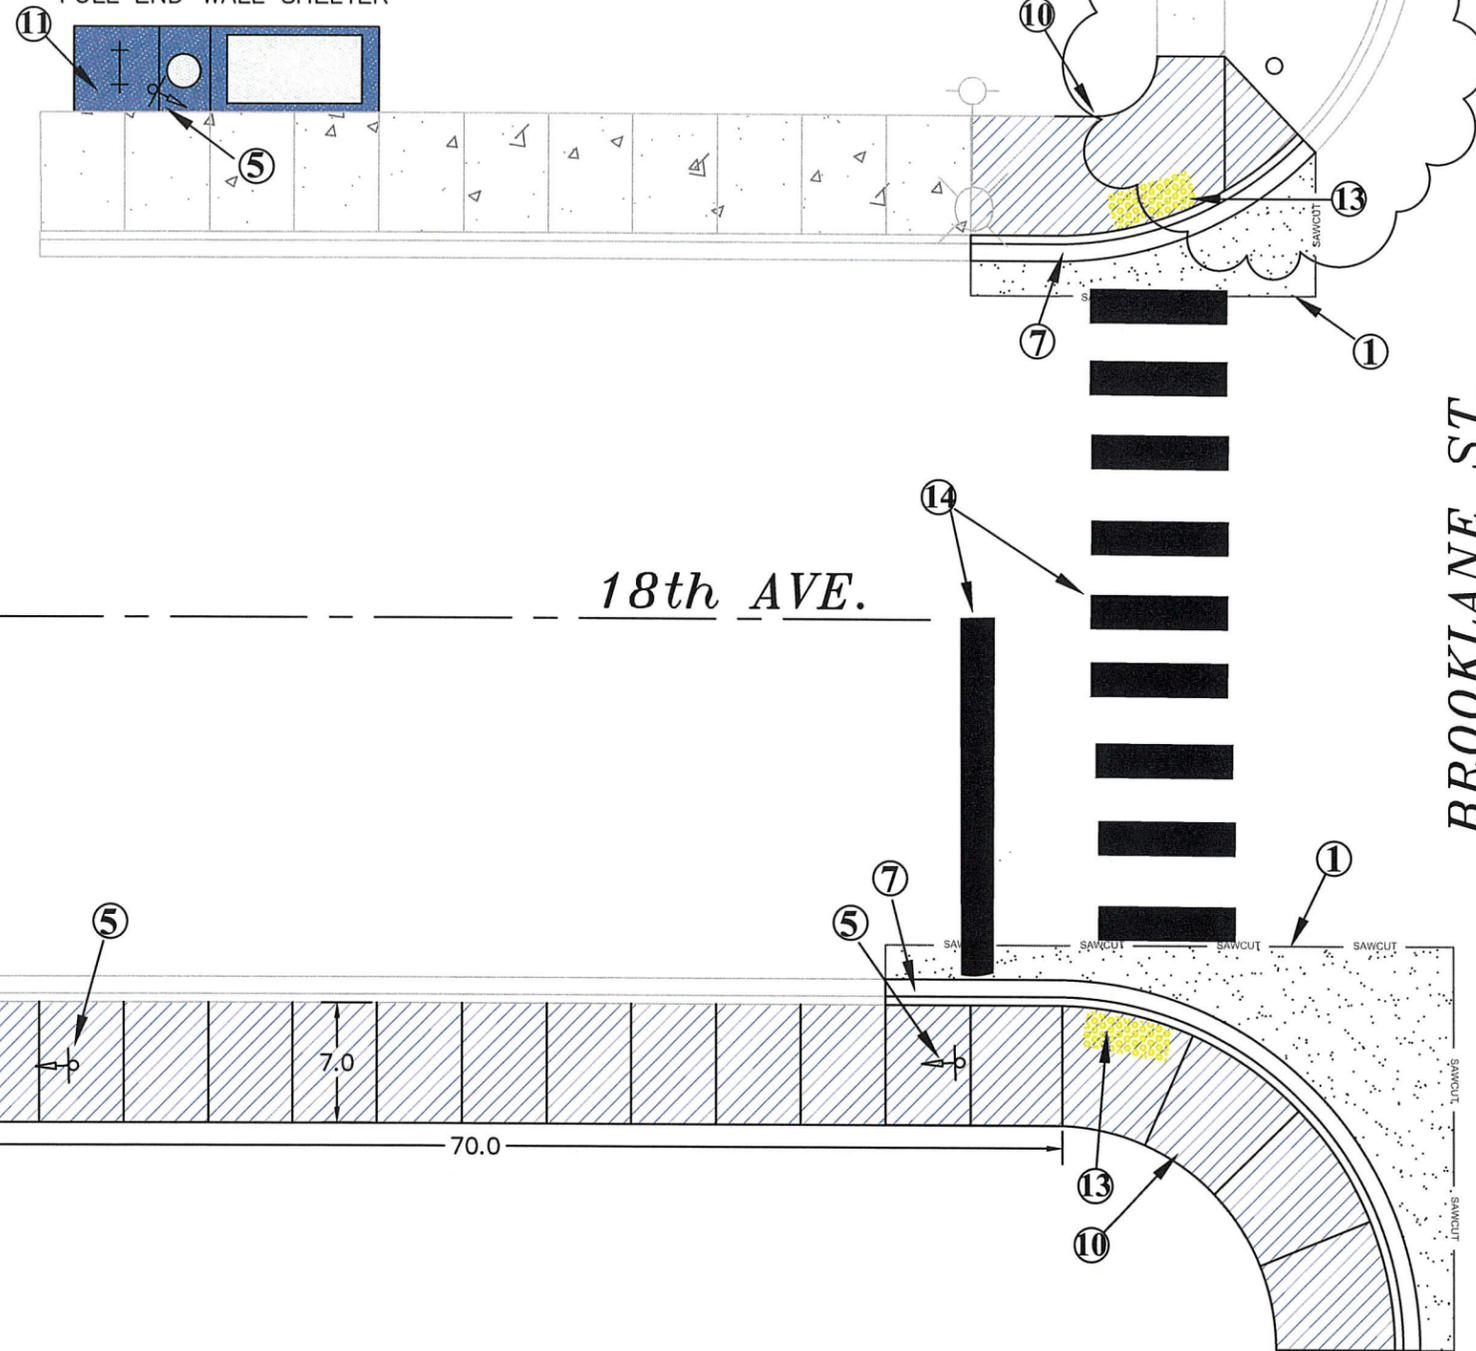

18TH AVE. & BROOKLANE ST. WEST BOUND/FULL END WALL SHELTER

SAWCUT	LF	92
REMOVE ASPHALT	SY	31
REMOVE CONCRETE SIDEWALK/DRIVEWAY	SF	130
REMOVE CONCRETE CURB & GUTTER	LF	63
CONCRETE & HMA PREP, INCLUDING CSTC	SY	140
CONCRETE CURB & GUTTER	LF	63
4 INCH CONCRETE SIDEWALK	SF	838
8 INCH CONCRETE PAD	SF	50
ASPHALT PATCH	SY	31
PAINT CROSSWALK BAR/STOP BAR	SF	150
FURNISH & INSTALL/REMOVE SIGN POST	EA	3
4'X8' DOME ROOF SHELTER "FULL END WALLS"	EA	1
TRANSIT SHELTER SOLAR LIGHTING	EA	1
TRANSIT SHELTER 32 GALLON TRASH RECEPTACLE	EA	1
TRANSIT SHELTER 44" LOOP ARM BENCH	EA	1
TRANSIT SHELTER ALUMINUM BIKE RACK	EA	1

GENERAL NOTES:


DRAWING IS FOR INFORMATIONAL PURPOSES. ACTUAL DIMENSIONS AND SHAPES OF CORNERS MAY VARY. FINAL FIELD LOCATION WILL BE DESIGNATED BY CITY ENGINEER. SEE TYPICAL TURNOUT DIMENSIONS ON SHEET 7

SCHEDULE B CONSTRUCTION NOTES:

1. SAWCUT ASPHALT, REMOVE & REPLACE AS PER CITY DETAIL SW-11
2. CLEAR & GRUB/REMOVE TREES AS DIRECTED BY ENGINEER
3. REMOVE SIDEWALK/PAVERS AS NECESSARY AS PER CITY DETAIL SW-17 OR SW-10
4. REMOVE EXISTING CURB & GUTTER
5. REMOVE & REPLACE OR FURNISH & INSTALL SIGN BASE & POST AS PER CITY DETAIL SB-10/LOCATION TO BE DETERMINED BY ENGINEER
6. ROADWAY EXCAVATION AS PER CITY DETAIL SC-10
7. INSTALL NEW CURB & GUTTER AS PER CITY DETAIL SW-51
8. PLACE HMA AS PER DETAIL SC-10
9. RAISE UTILITIES TO GRADE AS PER CITY DETAIL SS-26
10. CONSTRUCT 4" CONCRETE SIDEWALK/PAD AS PER CITY DETAIL SW-10
11. CONSTRUCT BUS SHELTER PAD WITH BIKE RACK AND TRASH RECEPTACLE AS PER DETAIL ON SHEET 18
12. INSTALL BOLLARDS
13. INSTALL YELLOW TRUNCATED DOME PER CITY DETAIL SW-46
14. PAINT CROSSWALK BAR/STOP BARS




CALL BEFORE YOU DIG 811

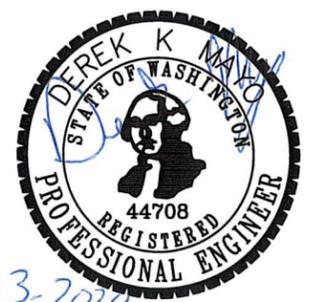


2-3-2020


	PUBLIC WORKS DEPARTMENT 501 N. ANDERSON ST. ELLENSBURG, WA 98926 PHONE: (509) 962-7230 FAX: (509) 962-7127	DESIGN TEAM DM JM CH	2020 RESIDENTIAL SIDEWALK REPAIR PROGRAM SCHEDULE B 18TH & BROOKLANE	DATE : 1/31/2020	DRAWING NUMBER : 20-022-14	SHEET: 14 OF 18
				SCALE : NTS		

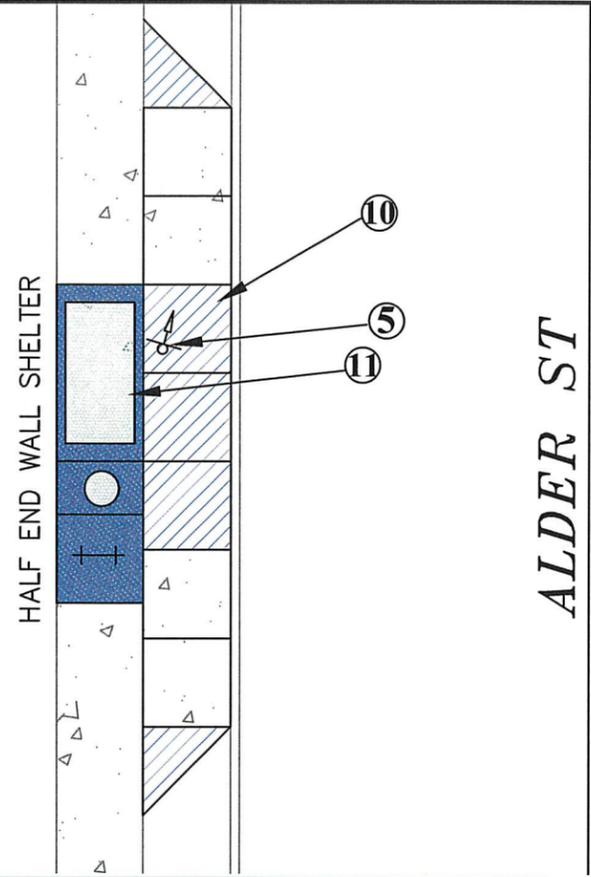

ALDER ST

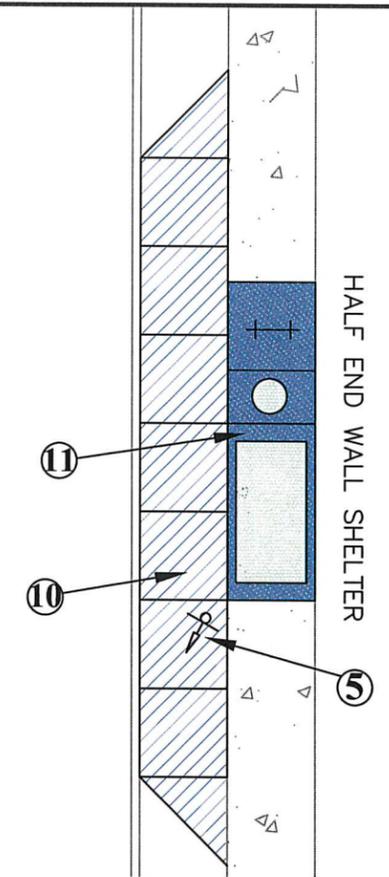

HALF END WALL SHELTER

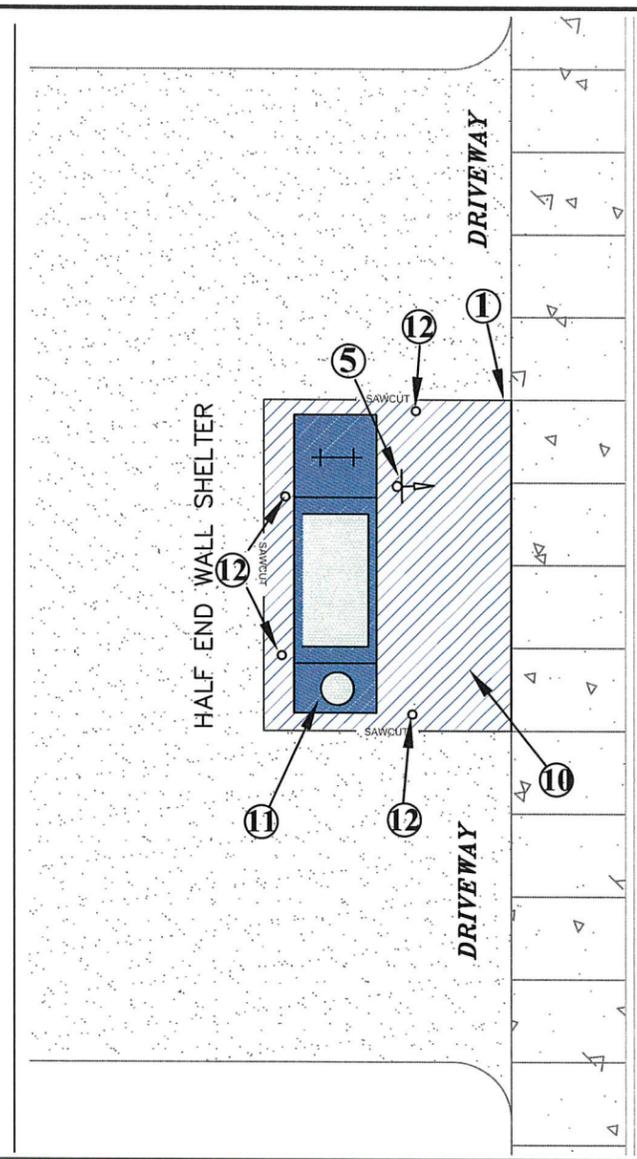

RUBY ST.

GENERAL NOTES:
DRAWING IS FOR INFORMATIONAL PURPOSES. ACTUAL DIMENSIONS AND SHAPES OF CORNERS MAY VARY. FINAL FIELD LOCATION WILL BE DESIGNATED BY CITY ENGINEER. SEE TYPICAL TURNOUT DIMENSIONS ON SHEET 7

- SCHEDULE B CONSTRUCTION NOTES:**
1. SAWCUT ASPHALT, REMOVE & REPLACE AS PER CITY DETAIL SW-11
 2. CLEAR & GRUB/REMOVE TREES AS DIRECTED BY ENGINEER
 3. REMOVE SIDEWALK/PAVERS AS NECESSARY AS PER CITY DETAIL SW-17 OR SW-10
 4. REMOVE EXISTING CURB & GUTTER
 5. REMOVE & REPLACE OR FURNISH & INSTALL SIGN BASE & POST AS PER CITY DETAIL SB-10/LOCATION TO BE DETERMINED BY ENGINEER
 6. ROADWAY EXCAVATION AS PER CITY DETAIL SC-10
 7. INSTALL NEW CURB & GUTTER AS PER CITY DETAIL SW-51
 8. PLACE HMA AS PER DETAIL SC-10
 9. RAISE UTILITIES TO GRADE AS PER CITY DETAIL SS-26
 10. CONSTRUCT 4" CONCRETE SIDEWALK/PAD AS PER CITY DETAIL SW-10
 11. CONSTRUCT BUS SHELTER PAD WITH BIKE RACK AND TRASH RECEPTACLE AS PER DETAIL ON SHEET 18
 12. INSTALL BOLLARDS
 13. INSTALL YELLOW TRUNCATED DOME PER CITY DETAIL SW-46



ALDER ST. & HELENA AVE. NORTH BOUND/HALF END WALL SHELTER

REMOVE CONCRETE SIDEWALK/DRIVEWAY	SF	90
CONCRETE & HMA PREP, INCLUDING CSTC	SY	21
4 INCH CONCRETE SIDEWALK	SF	140
8 INCH CONCRETE PAD	SF	50
FURNISH & INSTALL/REMOVE SIGN POST	EA	1
4'X8' DOME ROOF SHELTER "HALF END WALLS"	EA	1
TRANSIT SHELTER SOLAR LIGHTING	EA	1
TRANSIT SHELTER 32 GALLON TRASH RECEPTACLE	EA	1
TRANSIT SHELTER 44" LOOP ARM BENCH	EA	1
TRANSIT SHELTER ALUMINUM BIKE RACK	EA	1

ALDER ST. & HELENA AVE. SOUTH BOUND/HALF END WALL SHELTER

REMOVE CONCRETE SIDEWALK/DRIVEWAY	SF	90
CONCRETE & HMA PREP, INCLUDING CSTC	SY	32
4 INCH CONCRETE SIDEWALK	SF	240
8 INCH CONCRETE PAD	SF	50
FURNISH & INSTALL/REMOVE SIGN POST	EA	1
4'X8' DOME ROOF SHELTER "HALF END WALLS"	EA	1
TRANSIT SHELTER SOLAR LIGHTING	EA	1
TRANSIT SHELTER 32 GALLON TRASH RECEPTACLE	EA	1
TRANSIT SHELTER 44" LOOP ARM BENCH	EA	1
TRANSIT SHELTER ALUMINUM BIKE RACK	EA	1

RUBY ST. & MANITOBA AVE. SOUTH BOUND(AAC)/HALF END WALL SHELTER

SAWCUT	LF	50
CONCRETE & HMA PREP, INCLUDING CSTC	SY	33
4 INCH CONCRETE SIDEWALK	SF	250
8 INCH CONCRETE PAD	SF	50
FURNISH & INSTALL/REMOVE SIGN POST	EA	1
4'X8' DOME ROOF SHELTER "HALF END WALLS"	EA	1
TRANSIT SHELTER SOLAR LIGHTING	EA	1
TRANSIT SHELTER 32 GALLON TRASH RECEPTACLE	EA	1
TRANSIT SHELTER 44" LOOP ARM BENCH	EA	1
TRANSIT SHELTER ALUMINUM BIKE RACK	EA	1
FURNISH & INSTALL BOLLARDS	EA	4

CALL BEFORE YOU DIG 811



2-3-2020



PUBLIC WORKS DEPARTMENT
501 N. ANDERSON ST.
ELLENSBURG, WA 98926
PHONE: (509) 962-7230
FAX: (509) 962-7127

DESIGN TEAM
DM
JM
CH


**2020 RESIDENTIAL SIDEWALK REPAIR PROGRAM
SCH-B- ALDER & HELENA/RUBY & MANITOBA**

DATE : 1/31/2020
SCALE : NTS

DRAWING NUMBER :
20-022-15

SHEET:
15 OF 18

UNIVERSITY WAY @ DSHS

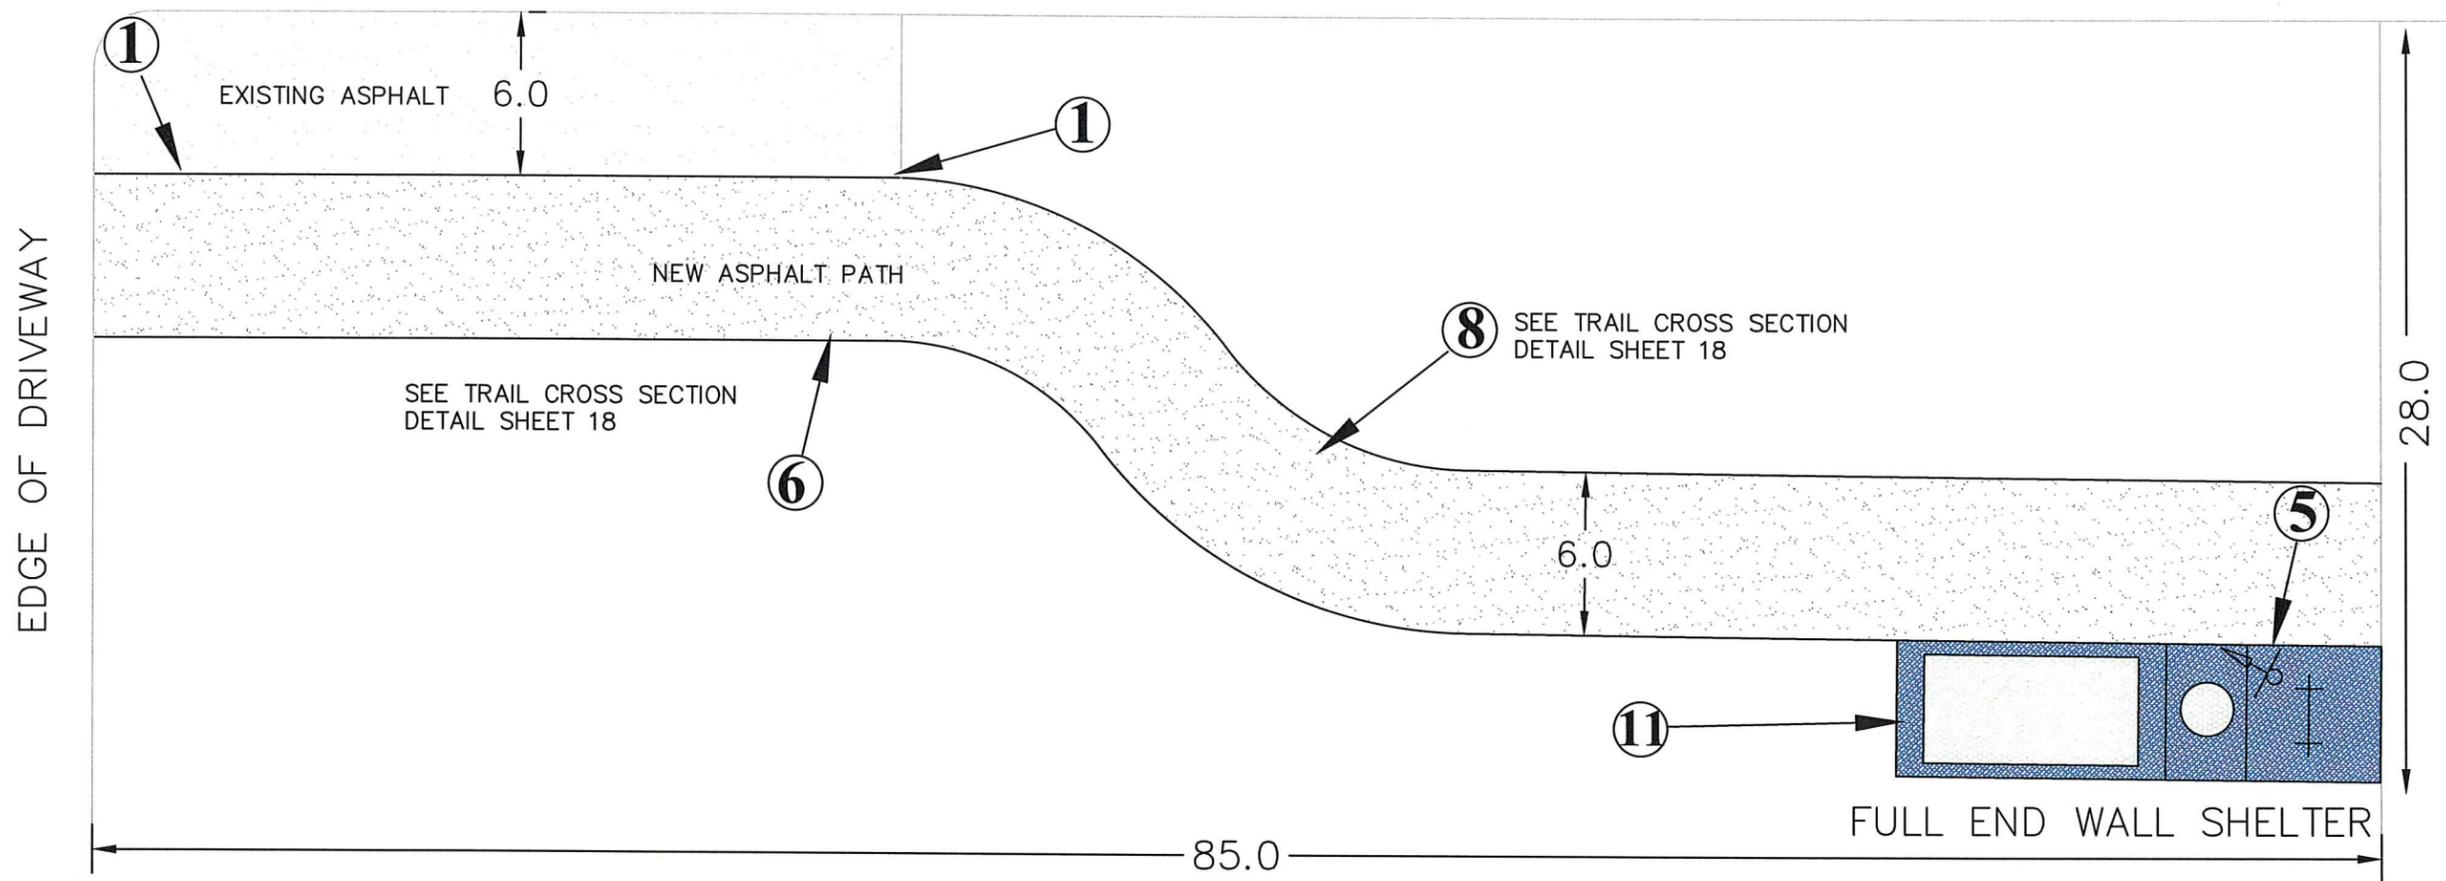

GENERAL NOTES:

DRAWING IS FOR INFORMATIONAL PURPOSES. ACTUAL DIMENSIONS AND SHAPES OF CORNERS MAY VARY. FINAL FIELD LOCATION WILL BE DESIGNATED BY CITY ENGINEER. SEE TYPICAL TURNOUT DIMENSIONS ON SHEET 7

SCHEDULE B CONSTRUCTION NOTES:

1. SAWCUT ASPHALT, REMOVE & REPLACE AS PER CITY DETAIL SW-11
2. CLEAR & GRUB/REMOVE TREES AS DIRECTED BY ENGINEER
3. REMOVE SIDEWALK/PAVERS AS NECESSARY AS PER CITY DETAIL SW-17 OR SW-10
4. REMOVE EXISTING CURB & GUTTER
5. REMOVE & REPLACE OR FURNISH & INSTALL SIGN BASE & POST AS PER CITY DETAIL SB-10/LOCATION TO BE DETERMINED BY ENGINEER
6. ROADWAY EXCAVATION AS PER CITY DETAIL SC-10
7. INSTALL NEW CURB & GUTTER AS PER CITY DETAIL SW-51
8. PLACE HMA AS PER DETAIL SC-10
9. RAISE UTILITIES TO GRADE AS PER CITY DETAIL SS-26
10. CONSTRUCT 4" CONCRETE SIDEWALK/PAD AS PER CITY DETAIL SW-10
11. CONSTRUCT BUS SHELTER PAD WITH BIKE RACK AND TRASH RECEPTACLE AS PER DETAIL ON SHEET 18
12. INSTALL BOLLARDS
13. INSTALL YELLOW TRUNCATED DOME PER CITY DETAIL SW-46



UNIVERSITY WAY @ DSHS/FULL END WALL SHELTER		
ROADWAY EXCAVATION	CY	20
CONCRETE & HMA PREP, INCLUDING CSTC	SY	69
4 INCH CONCRETE SIDEWALK	SF	40
8 INCH CONCRETE PAD	SF	50
ASPHALT PATCH	SY	59
CSBC	TN	12
FURNISH & INSTALL/REMOVE SIGN POST	EA	1
4'X8' DOME ROOF SHELTER "FULL END WALLS"	EA	1
TRANSIT SHELTER SOLAR LIGHTING	EA	1
TRANSIT SHELTER 32 GALLON TRASH RECEPTACLE	EA	1
TRANSIT SHELTER 44" LOOP ARM BENCH	EA	1
TRANSIT SHELTER ALUMINUM BIKE RACK	EA	1

CALL BEFORE YOU DIG 811



2-3-2020

Feb 03, 2020 - 4:08pm P:\Projects\Public Works\2020\20-022 2020 Residential Sidewalk Repair Program\Design\2020_SWRP.dwg

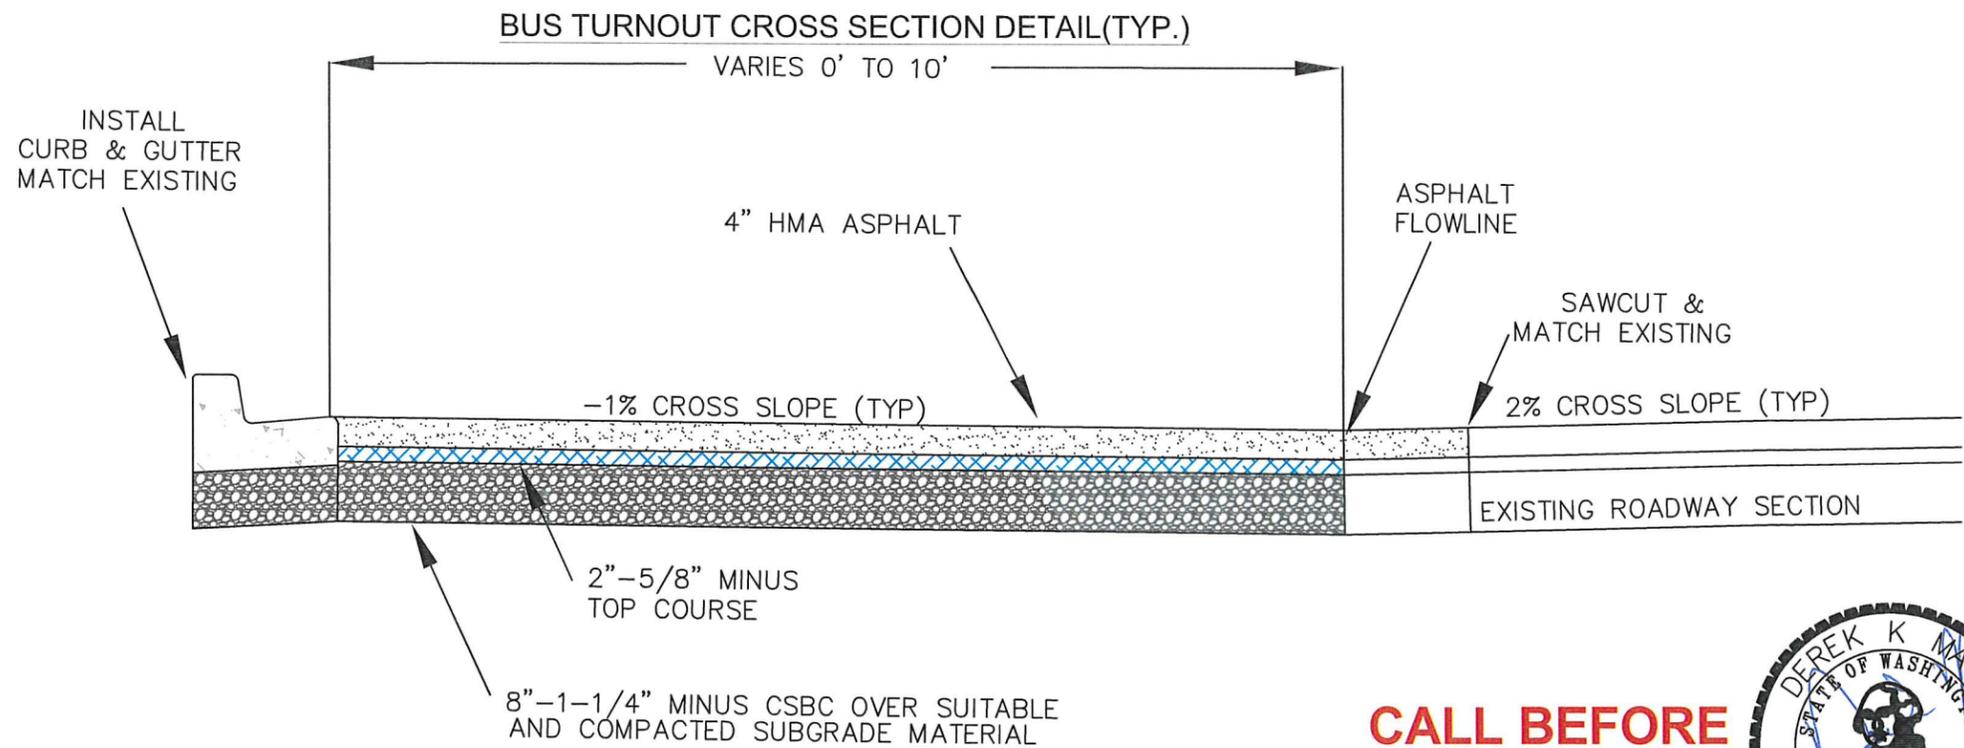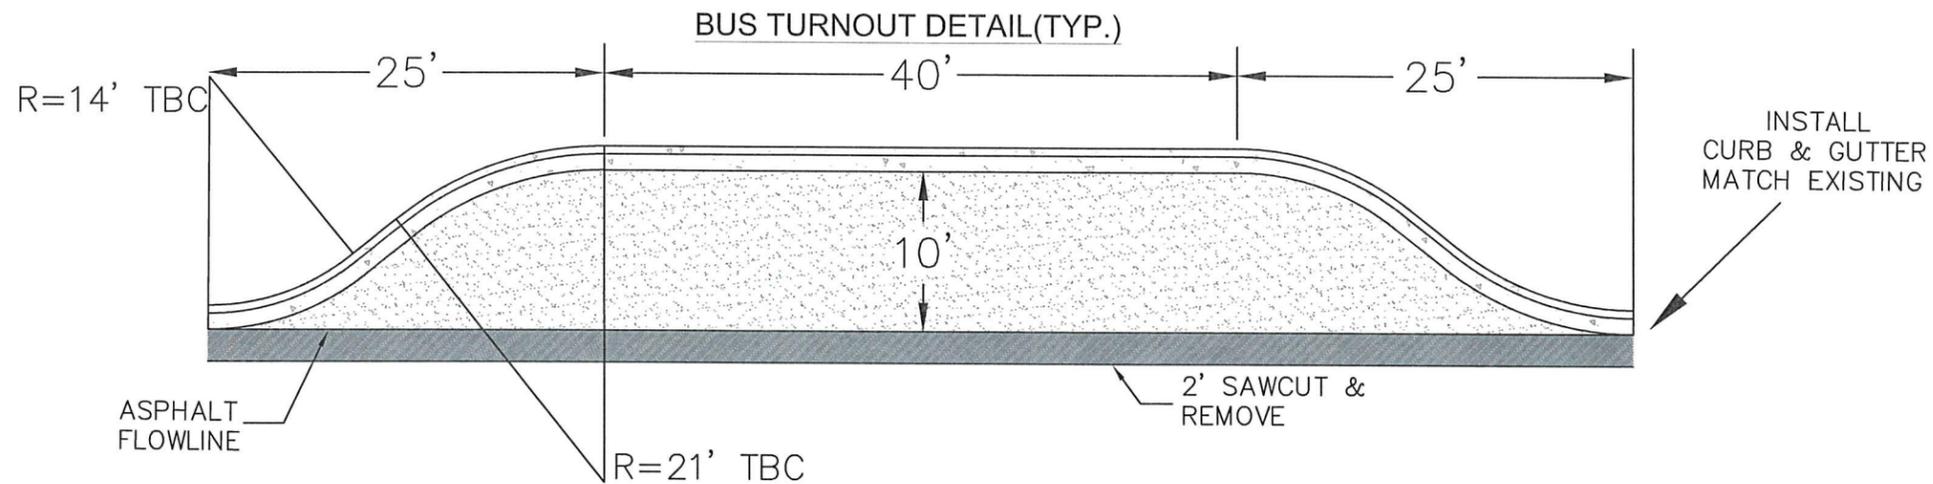

**CALL BEFORE
YOU DIG 811**



2-3-2020



PUBLIC WORKS DEPARTMENT
501 N. ANDERSON ST.
ELLENSBURG, WA 98926
PHONE: (509) 962-7230
FAX: (509) 962-7127

DESIGN TEAM
DM
JM
CH


**2020 RESIDENTIAL SIDEWALK REPAIR PROGRAM
SCHEDULE B DETAILS**

DATE : 1/31/2020
SCALE : NTS


DRAWING NUMBER :
20-022-17

SHEET:
17 OF 18


TRAIL CROSS SECTION DETAIL

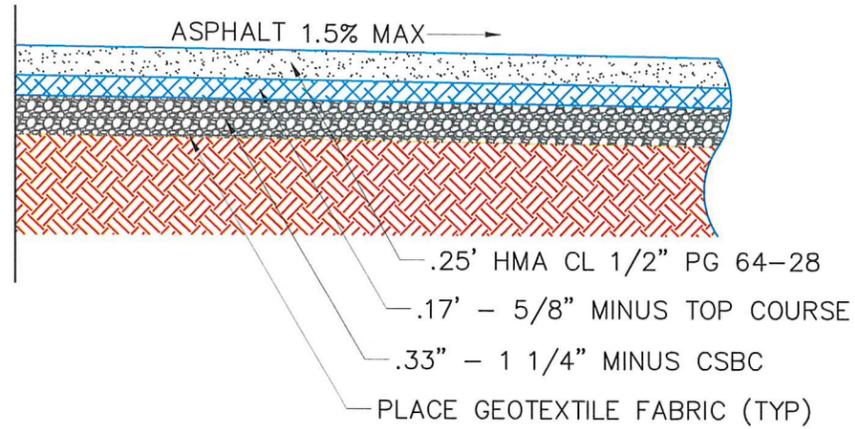


BUS SHELTER PAD DETAIL(TYP.)

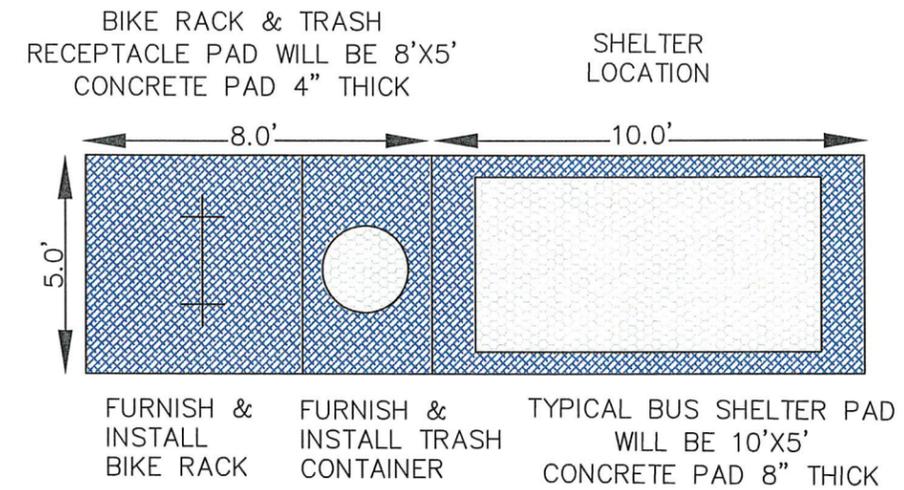

BUS SHELTER PAD CROSS SECTION DETAIL(TYP.)

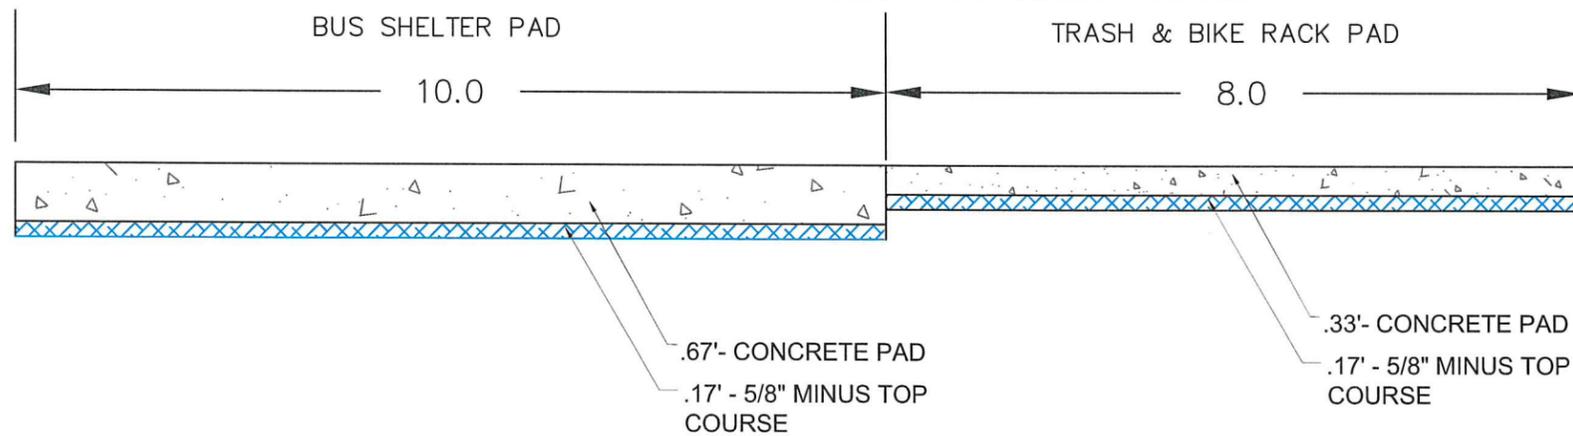

CALL BEFORE YOU DIG 811

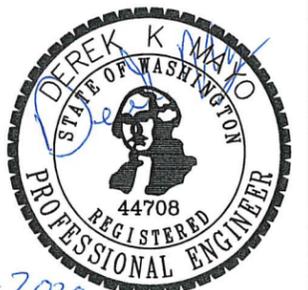

2-3-2020

Carolyn Honeycutt

From: Ginny Ann Blackson <ginnyannblackson@gmail.com>
Sent: Monday, July 27, 2020 10:23 AM
To: Carolyn Honeycutt
Subject: [Ext] Checking back...

Hey Carolyn,

Just wanted to touch base again about the EFF Arts Commission grant and if we will be able to "reprogram" this year's award.....we would use \$1,205 of the grant to pay dues and insurance to Laughing Horse and leave the remainder in our coffers as "seed" money for a revised Festival in 2021.

We have an EFF board meeting tonight so any information before then would be appreciated!

Ginny